


Athletic field

R O S E S T R E E T

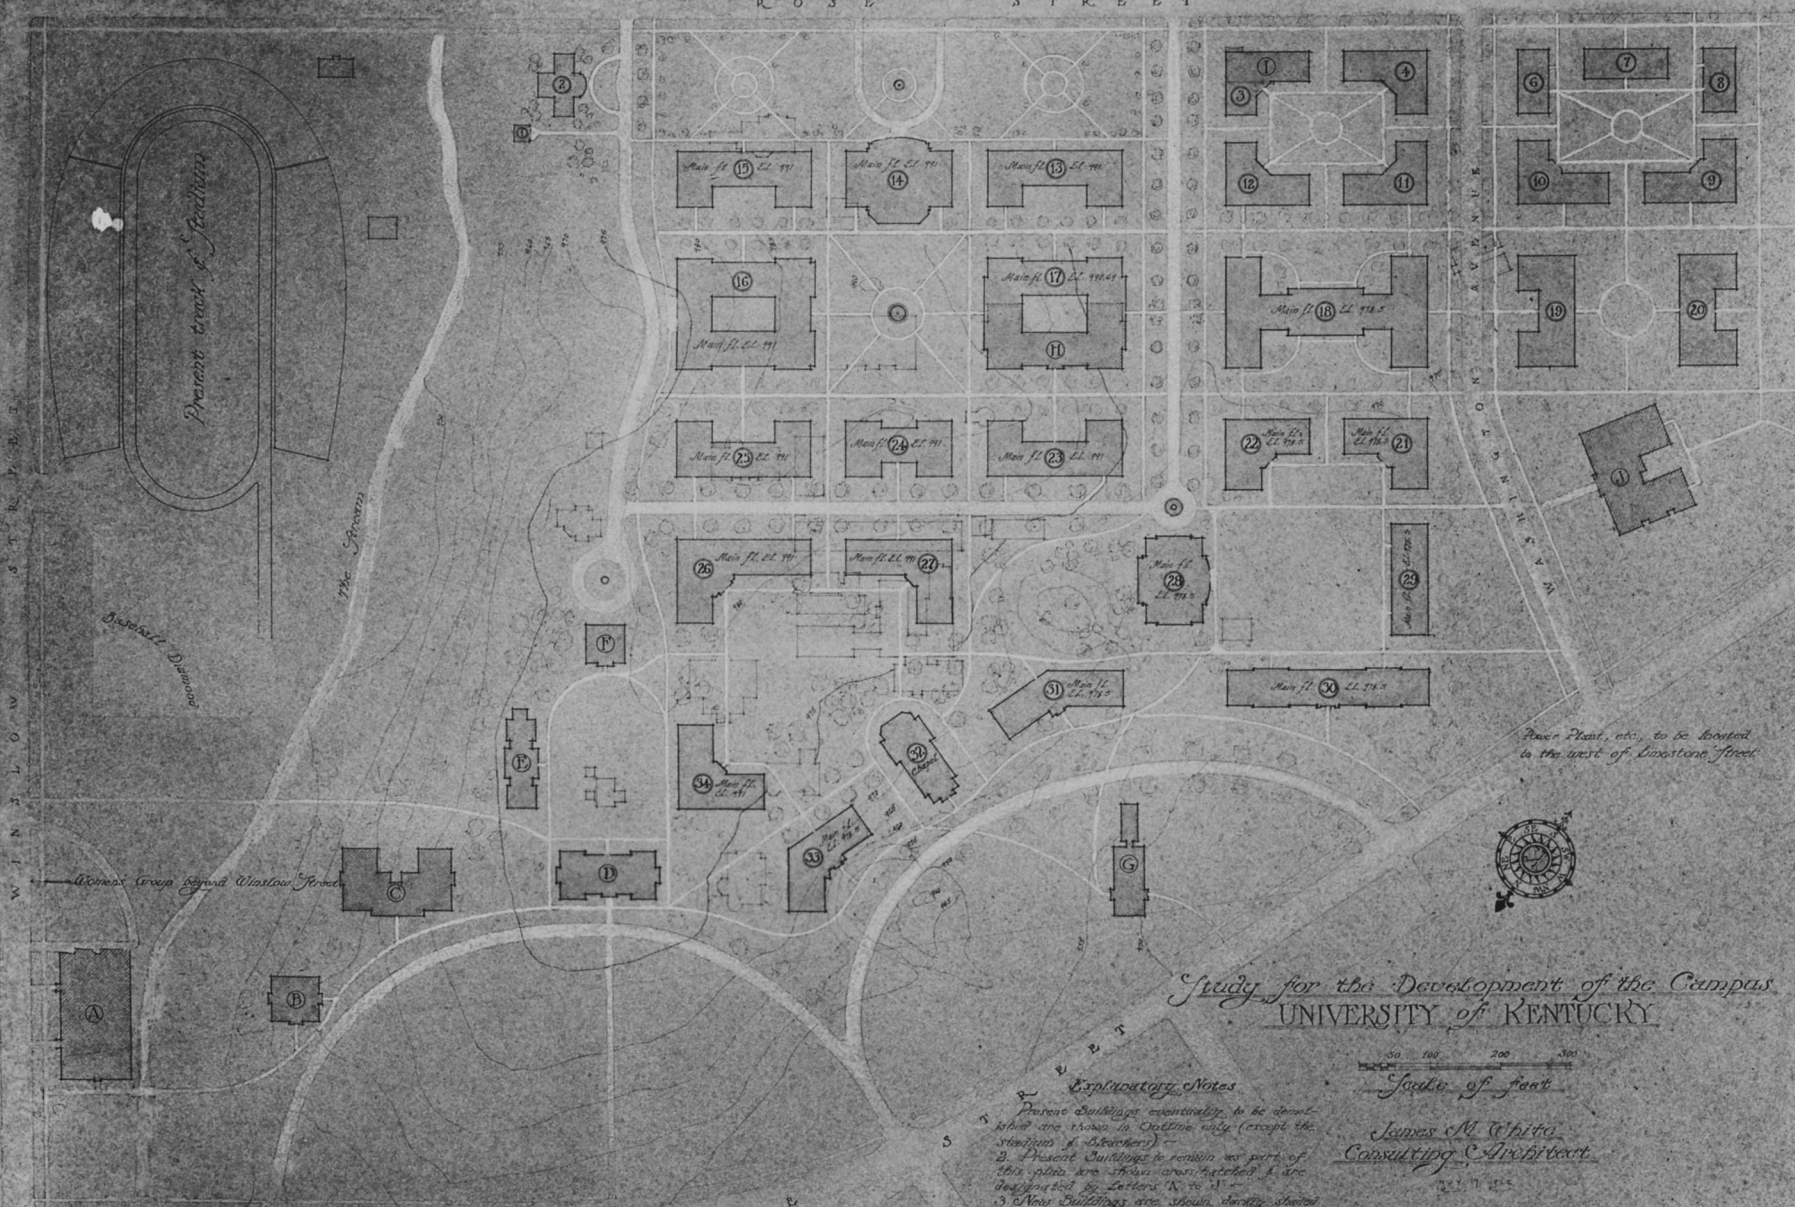

Power Plant, etc., to be located to the west of Limestone street

Study for the Development of the Campus UNIVERSITY of KENTUCKY

Scale of feet
0 50 100 200 300

James M. White
Consulting Architect

Explanatory Notes

1. Present Buildings eventually to be demolished are shown in outline only (except the studios of teachers)
2. Present Buildings to remain are part of this plan are shown cross-hatched & are designated by letters X to Z
3. New Buildings are shown clearly shaded & are designated by numbers 1 to 36

L I M E S T O N E