

155



SCATTERED DWELLINGS BEYOND

JUNK YARD

CLINTON PIKE

156

SCATTERED DWELLINGS BEYOND

SCATTERED DWELLINGS BEYOND

SCATTERED DWELLINGS BEYOND




1B

Scale of Feet.






Copyright 1926 by the Sanborn Map Co.

NOT GRADED

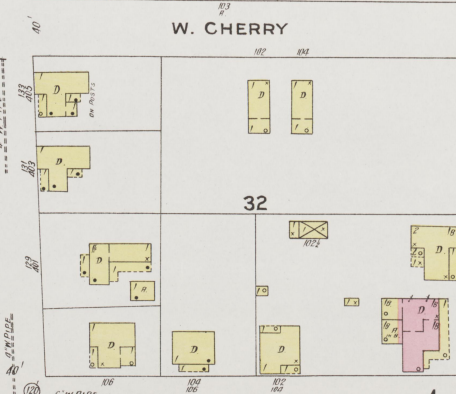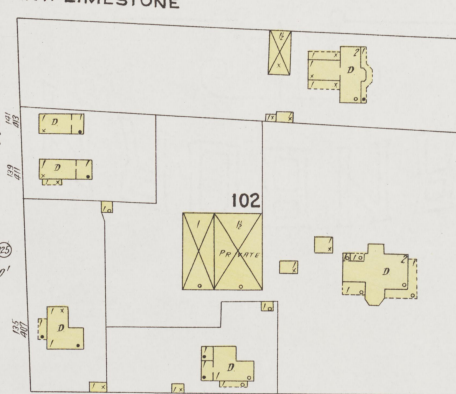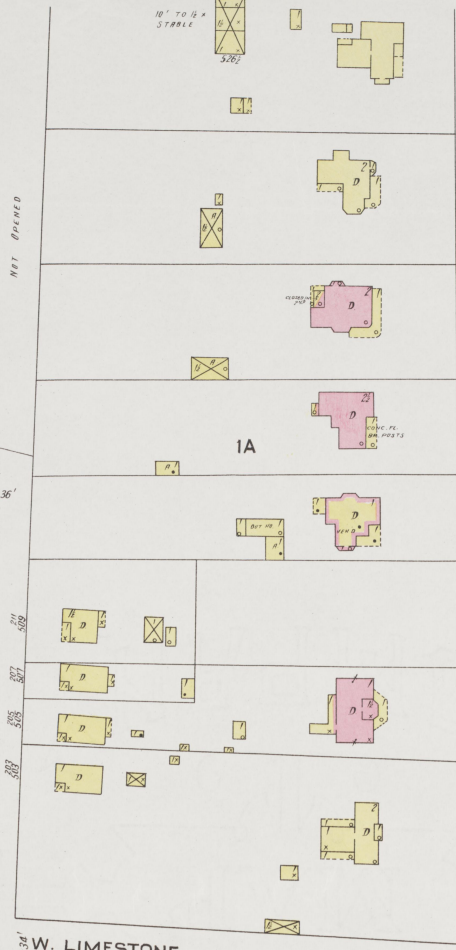


W. OAK

APR. 1926
SOMERSET
Ky.

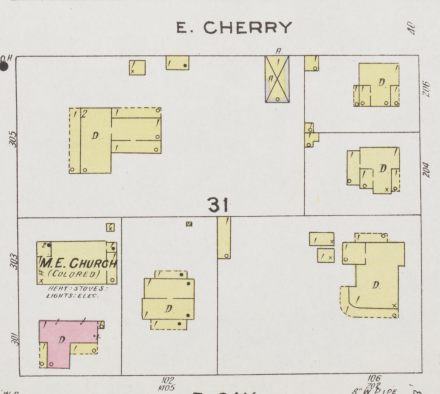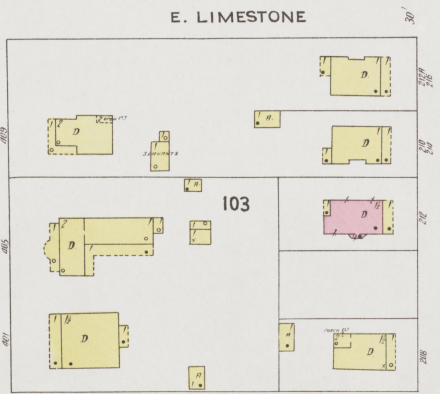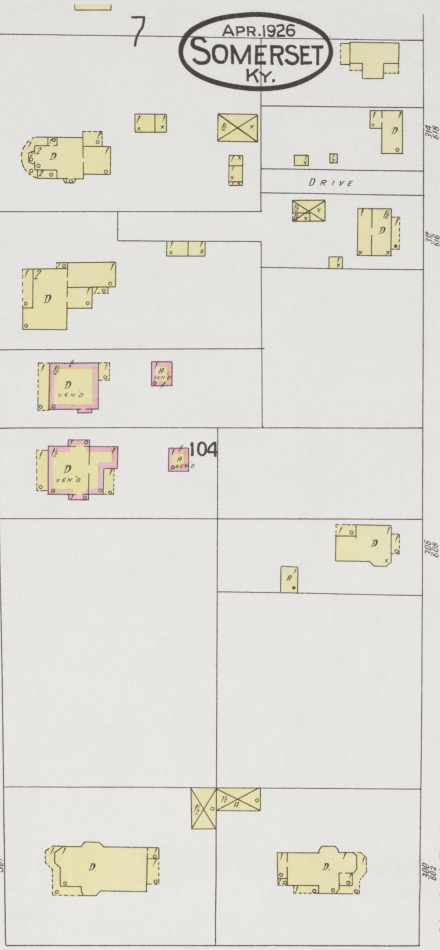

E. OAK

APR. 1926
SOMERSET
KY.

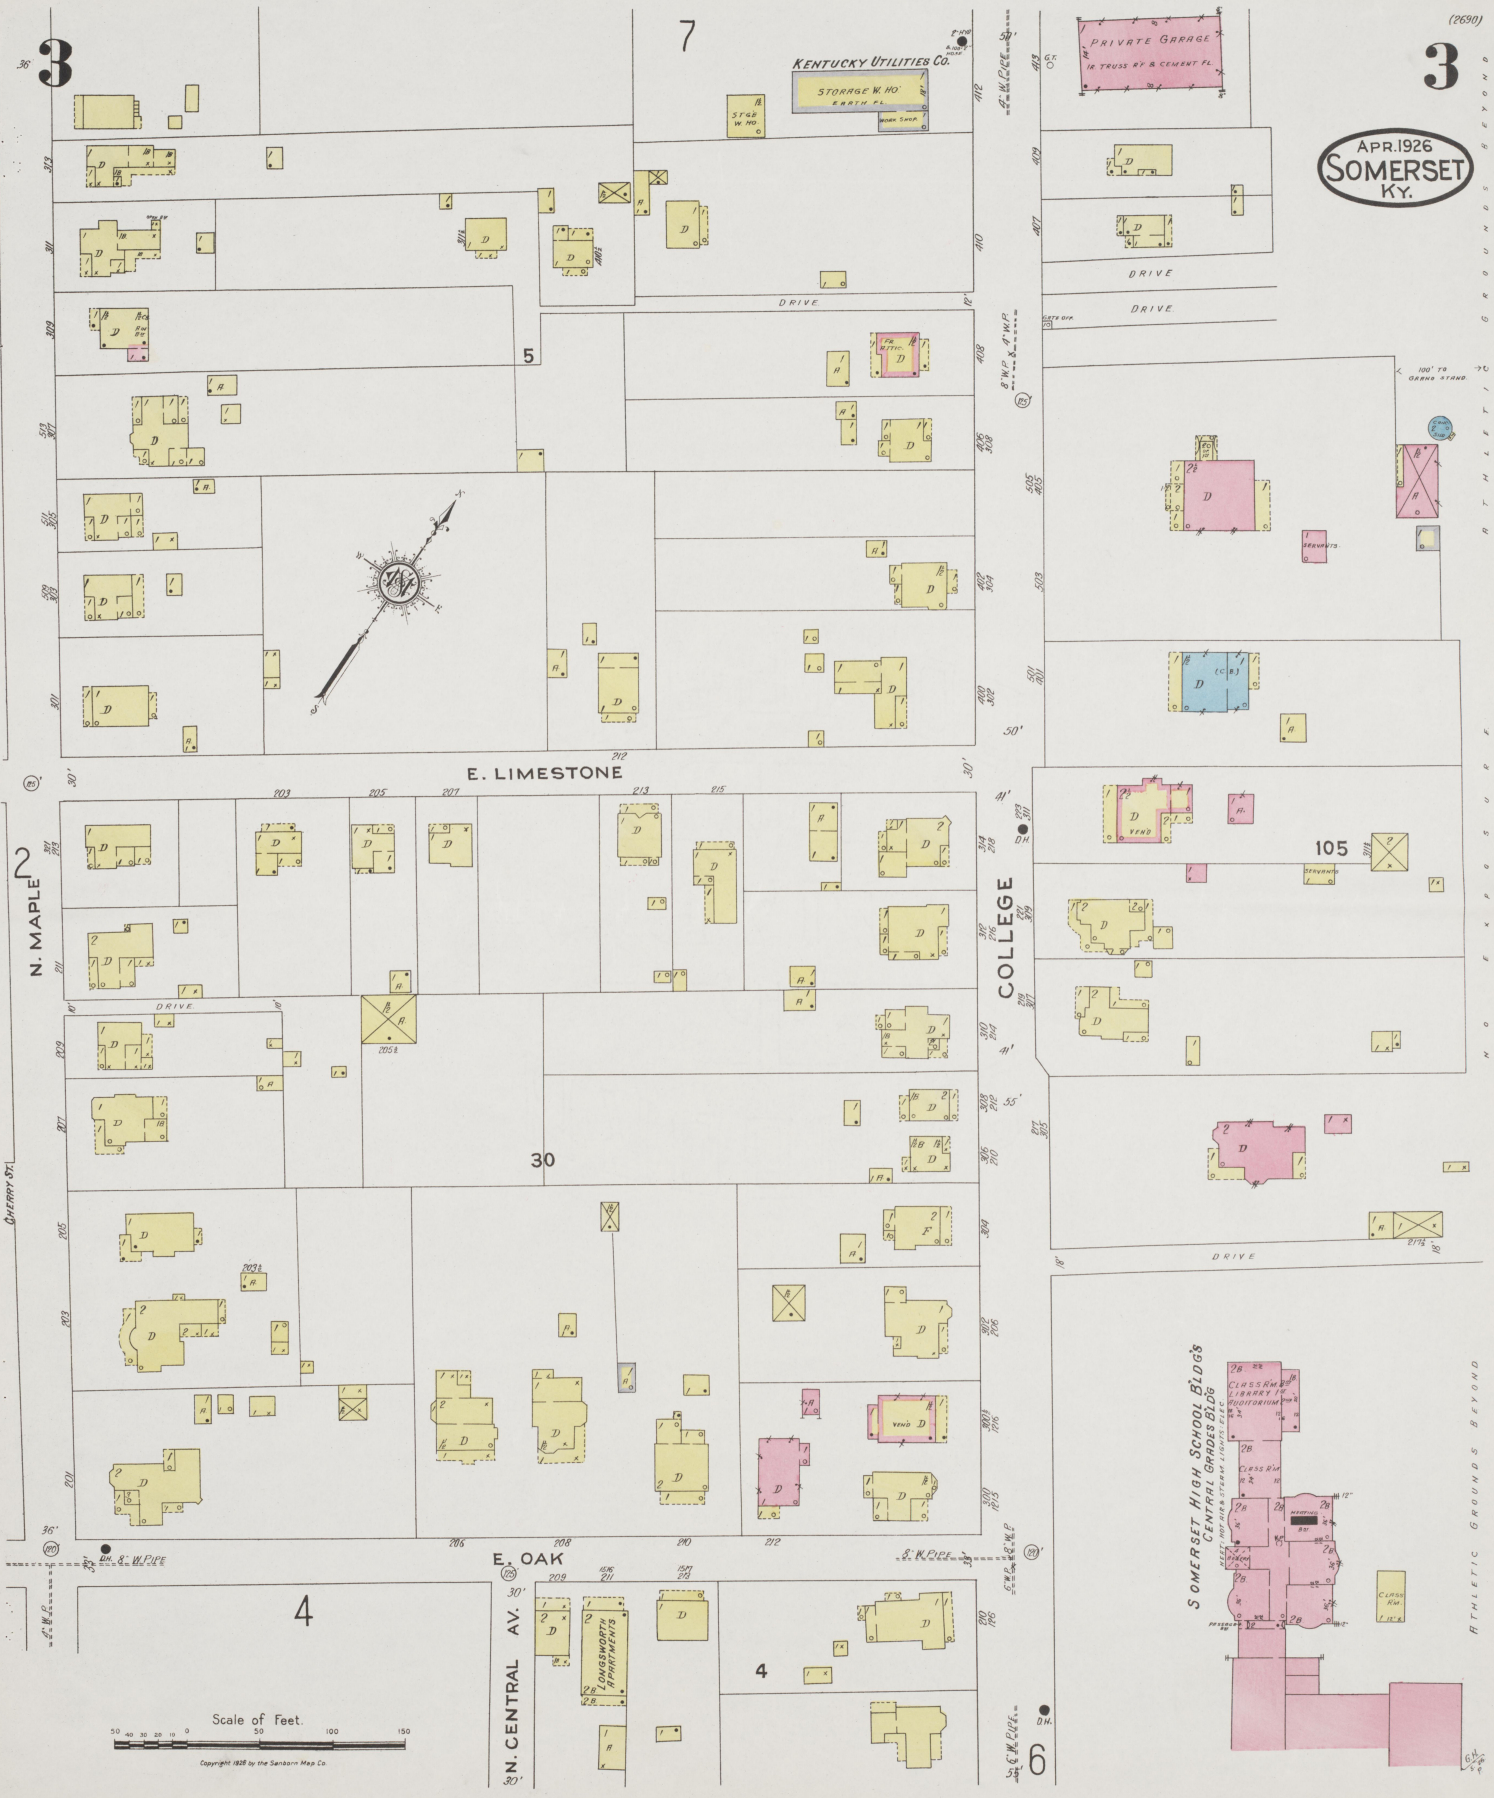

KENTUCKY UTILITIES CO.
STORAGE W. HO.
EARTH FL.
WOOD SHED

PRIVATE GARAGE
IN TRUSS RP & CEMENT FL.

E. LIMESTONE

N. MAPLE


COLLEGE

E. OAK


S. N. CENTRAL AV.

SOMERSET HIGH SCHOOL BLDG
CENTRAL GRADES BLDG

ATHLETIC GROUNDS BEYOND

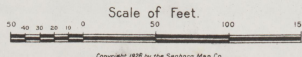

Copyright 1926 by the Sanborn Map Co.

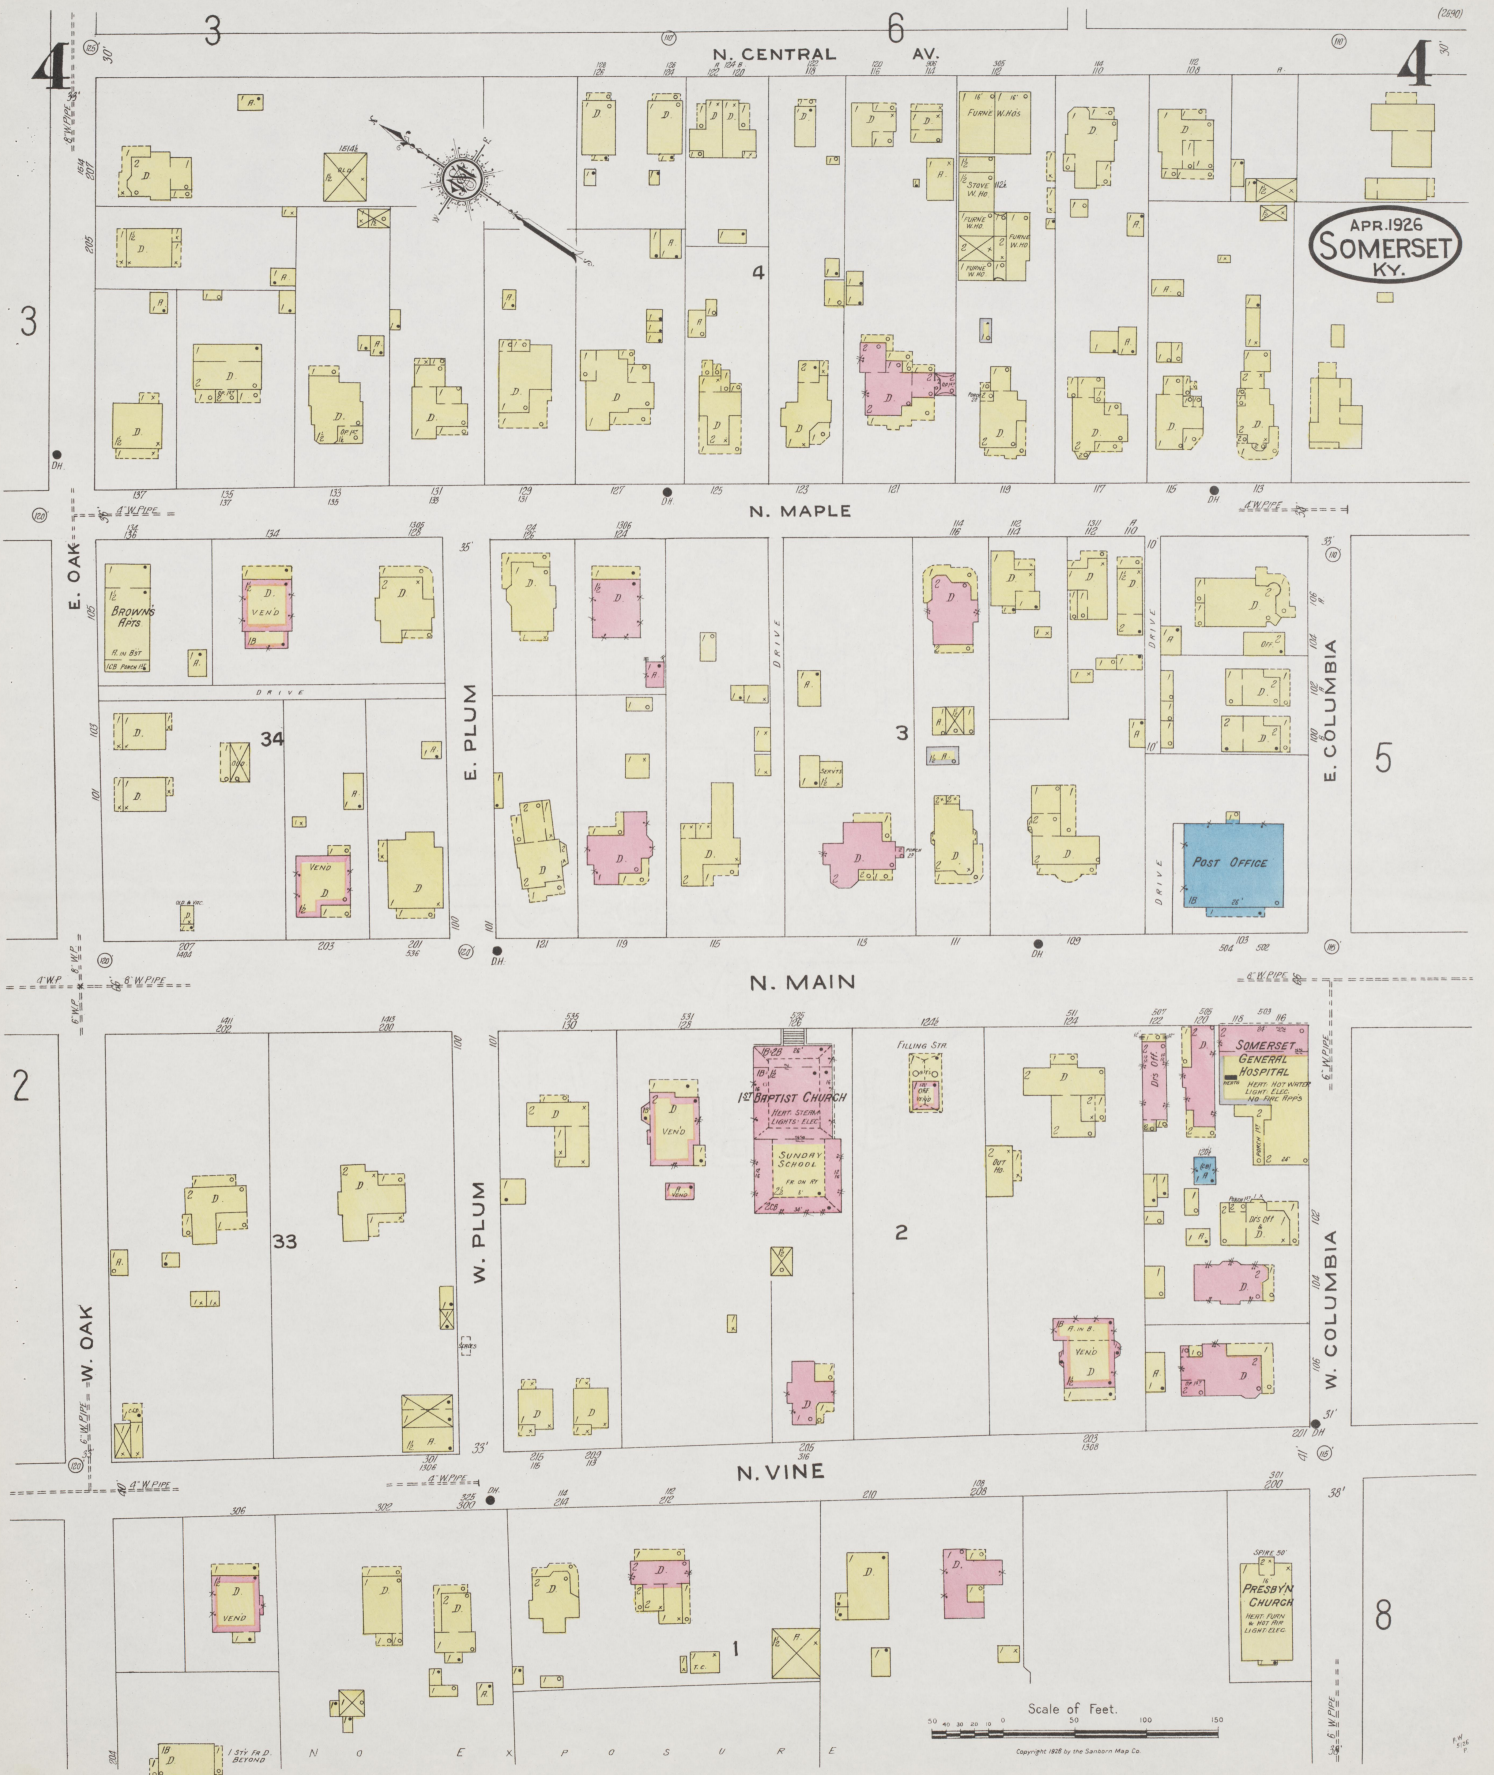

APR. 1926
SOMERSET
 KY.

N. CENTRAL AV.

N. MAPLE

N. MAIN

N. VINE

E. OAK

E. PLUM


W. PLUM

W. OAK

E. COLUMBIA

W. COLUMBIA

Scale of Feet.

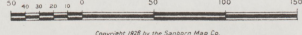

Copyright 1926 by the Sanson Map Co.

5




4

5

W. COLUMBIA

E. COLUMBIA

APR. 1926
SOMERSET
KY.

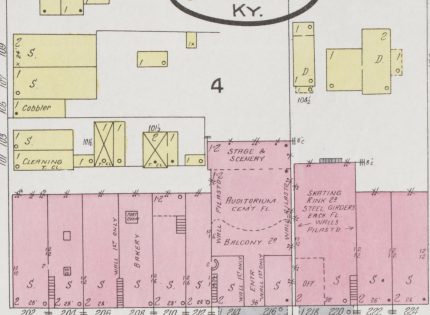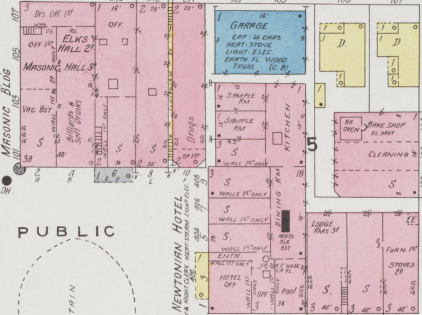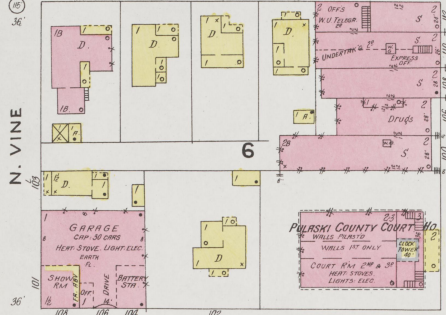





W. MT. VERNON AV.

E. MT. VERNON AV.

AV.




N. CENTRAL AV.

S. CENTRAL AV.

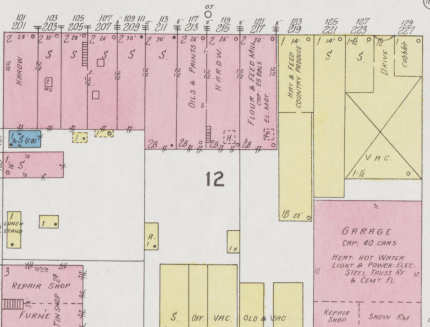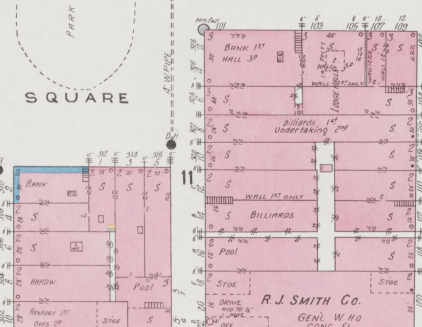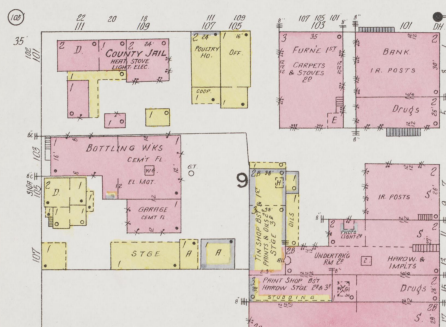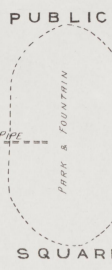

W. MARKET

E. MARKET

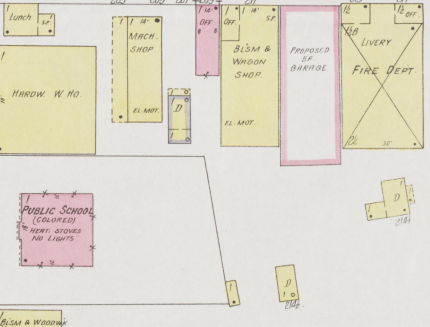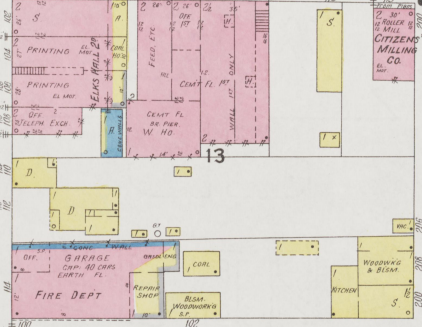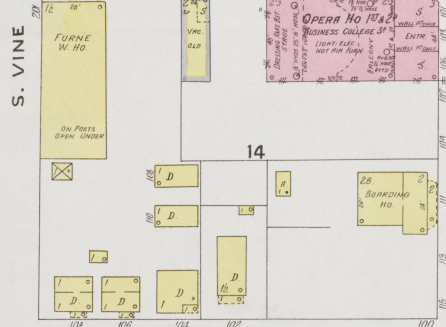


W. SPRING

E. SPRING

W. ELM

E. ELM

168

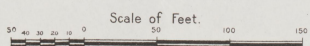


Copyright 1926 by the Sanborn Map Co.

NO EXPOSURE BEYOND

APR. 1926
SOMERSET
KY.

6

MAY 7

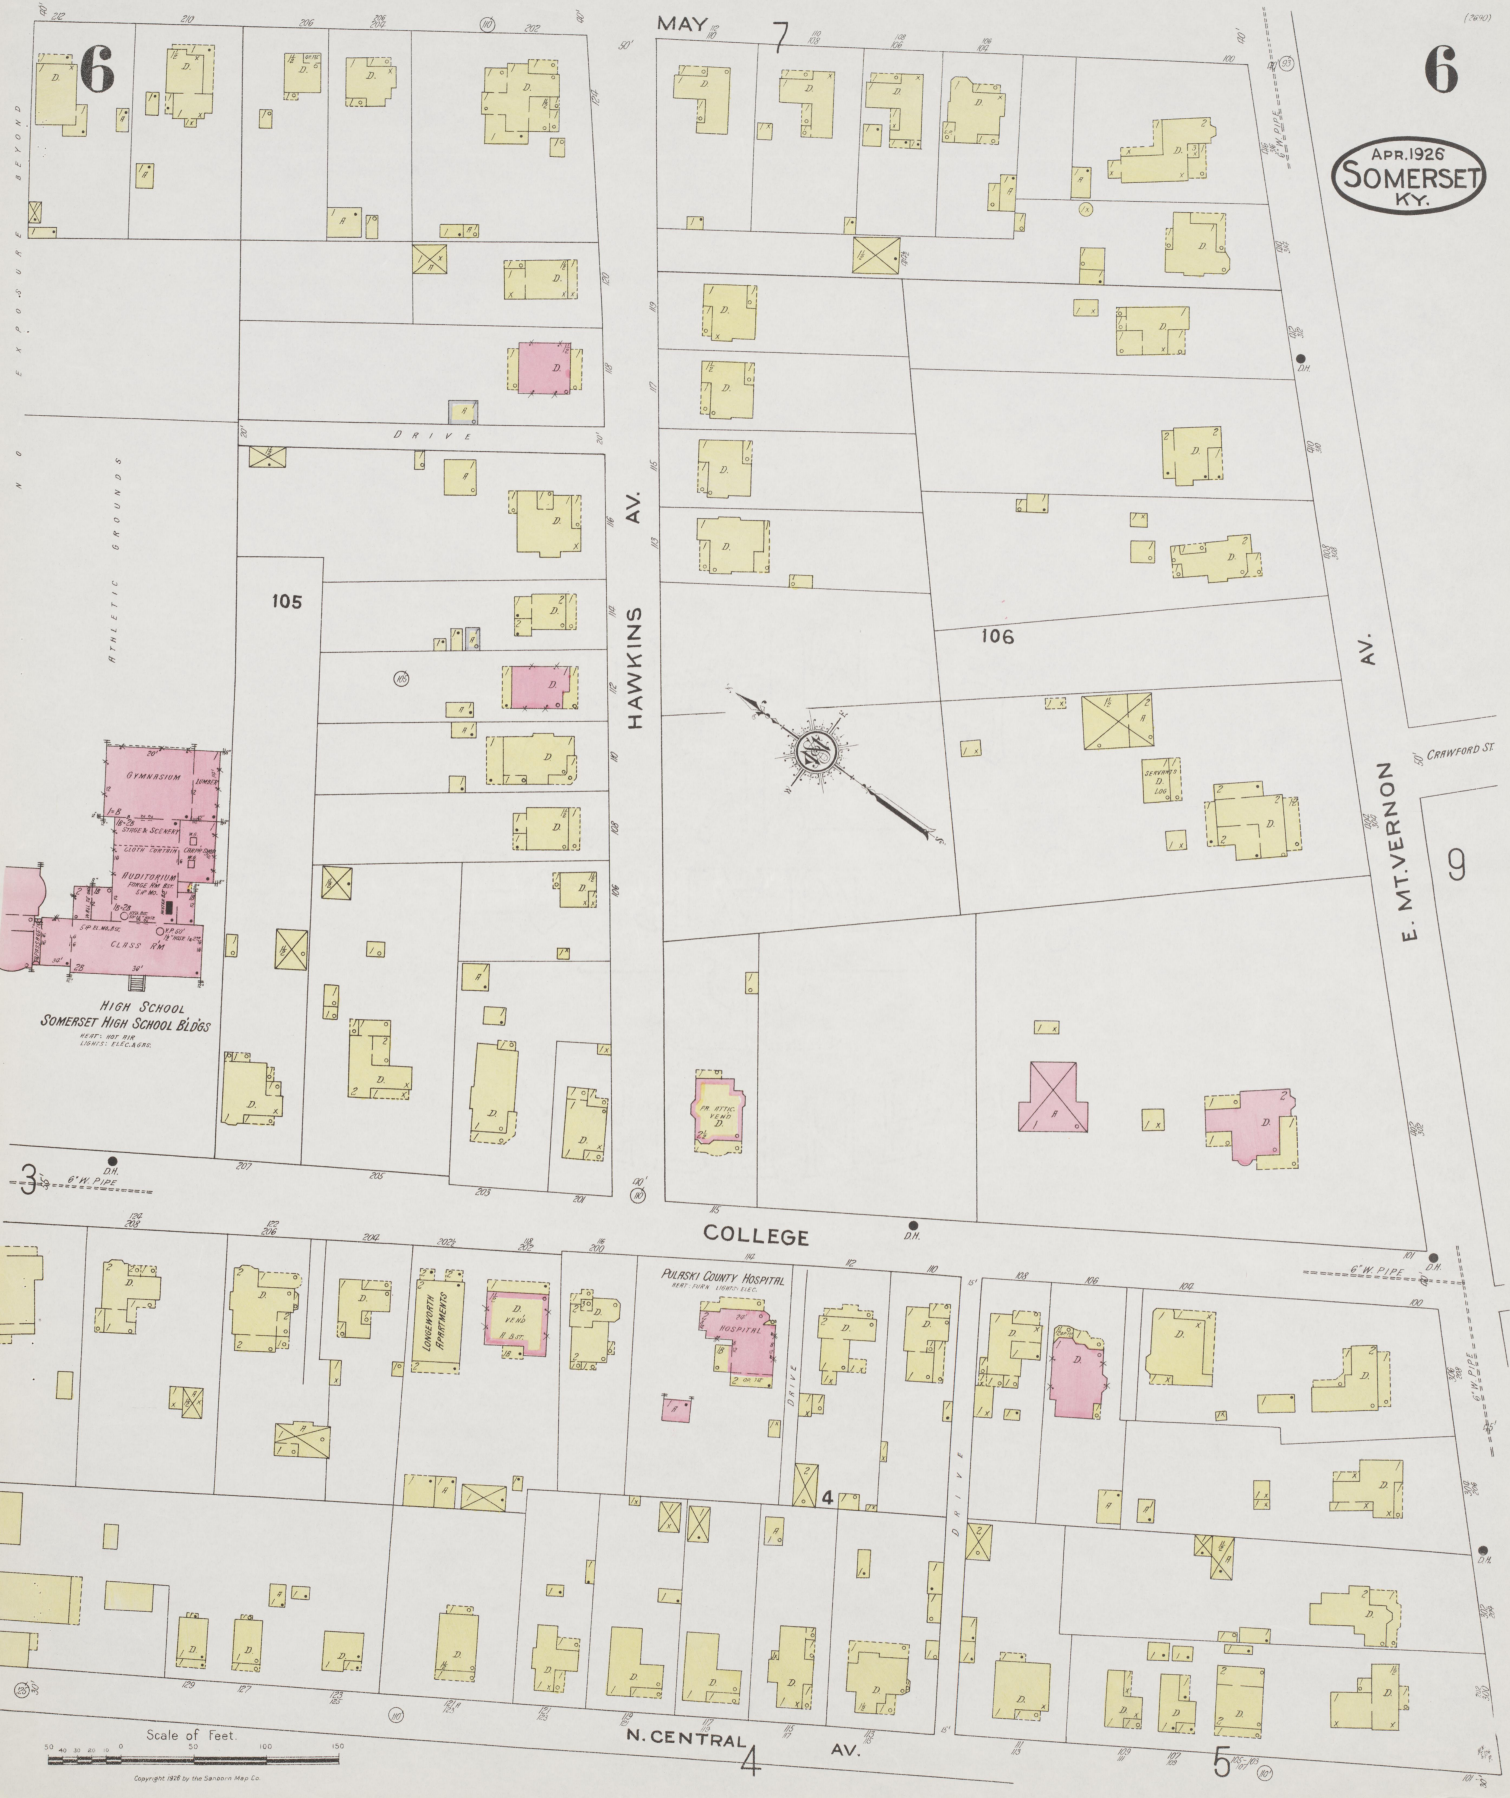




APR. 1926
SOMERSET
KY.

Scale 100 Ft. to One Inch.

Copyright 1926 by the Sanborn Map Co.

APR. 1926
SOMERSET
Ky.

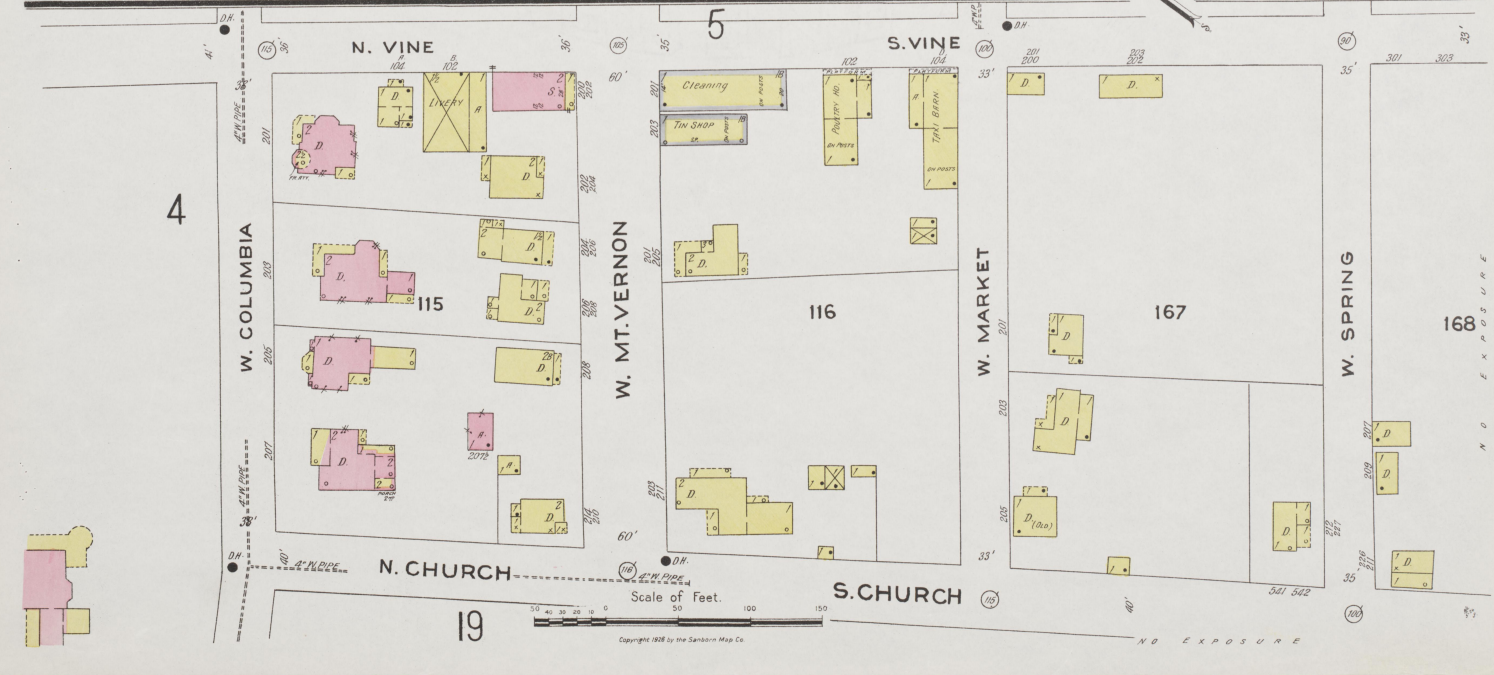

9

9

APR. 1926
SOMERSET
KY.



Scale 100 Ft to One Inch.

Copyright 1926 by the Sanborn Map Co.

OFF to Show 4707
1000 Street 4707

200

10

10

APR. 1926
SOMERSET
Ky.

NO EXPOSURE

22

8

S. MAIN

1A

16

COTTER

AV.

BEATTIE Hosiery CO Inc
KNITTING 1ST
FINISHING B.S.

23

10

17

118

12

HIGH

22

21

SWAIN

S. MAIN

Sinking Run


23

SOMERSET COAL & FEED CO.
M. CRANE PROP.

COAL YARD
PLATFORM 18 HIGH

S. AV. (ROAD TRACKS)

Scale of Feet

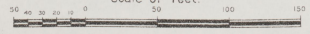


Copyright 1926 by the Seaboard Map Co.

NO EXPOSURE

NO EXPOSURE

NO EXPOSURE

NO EXPOSURE

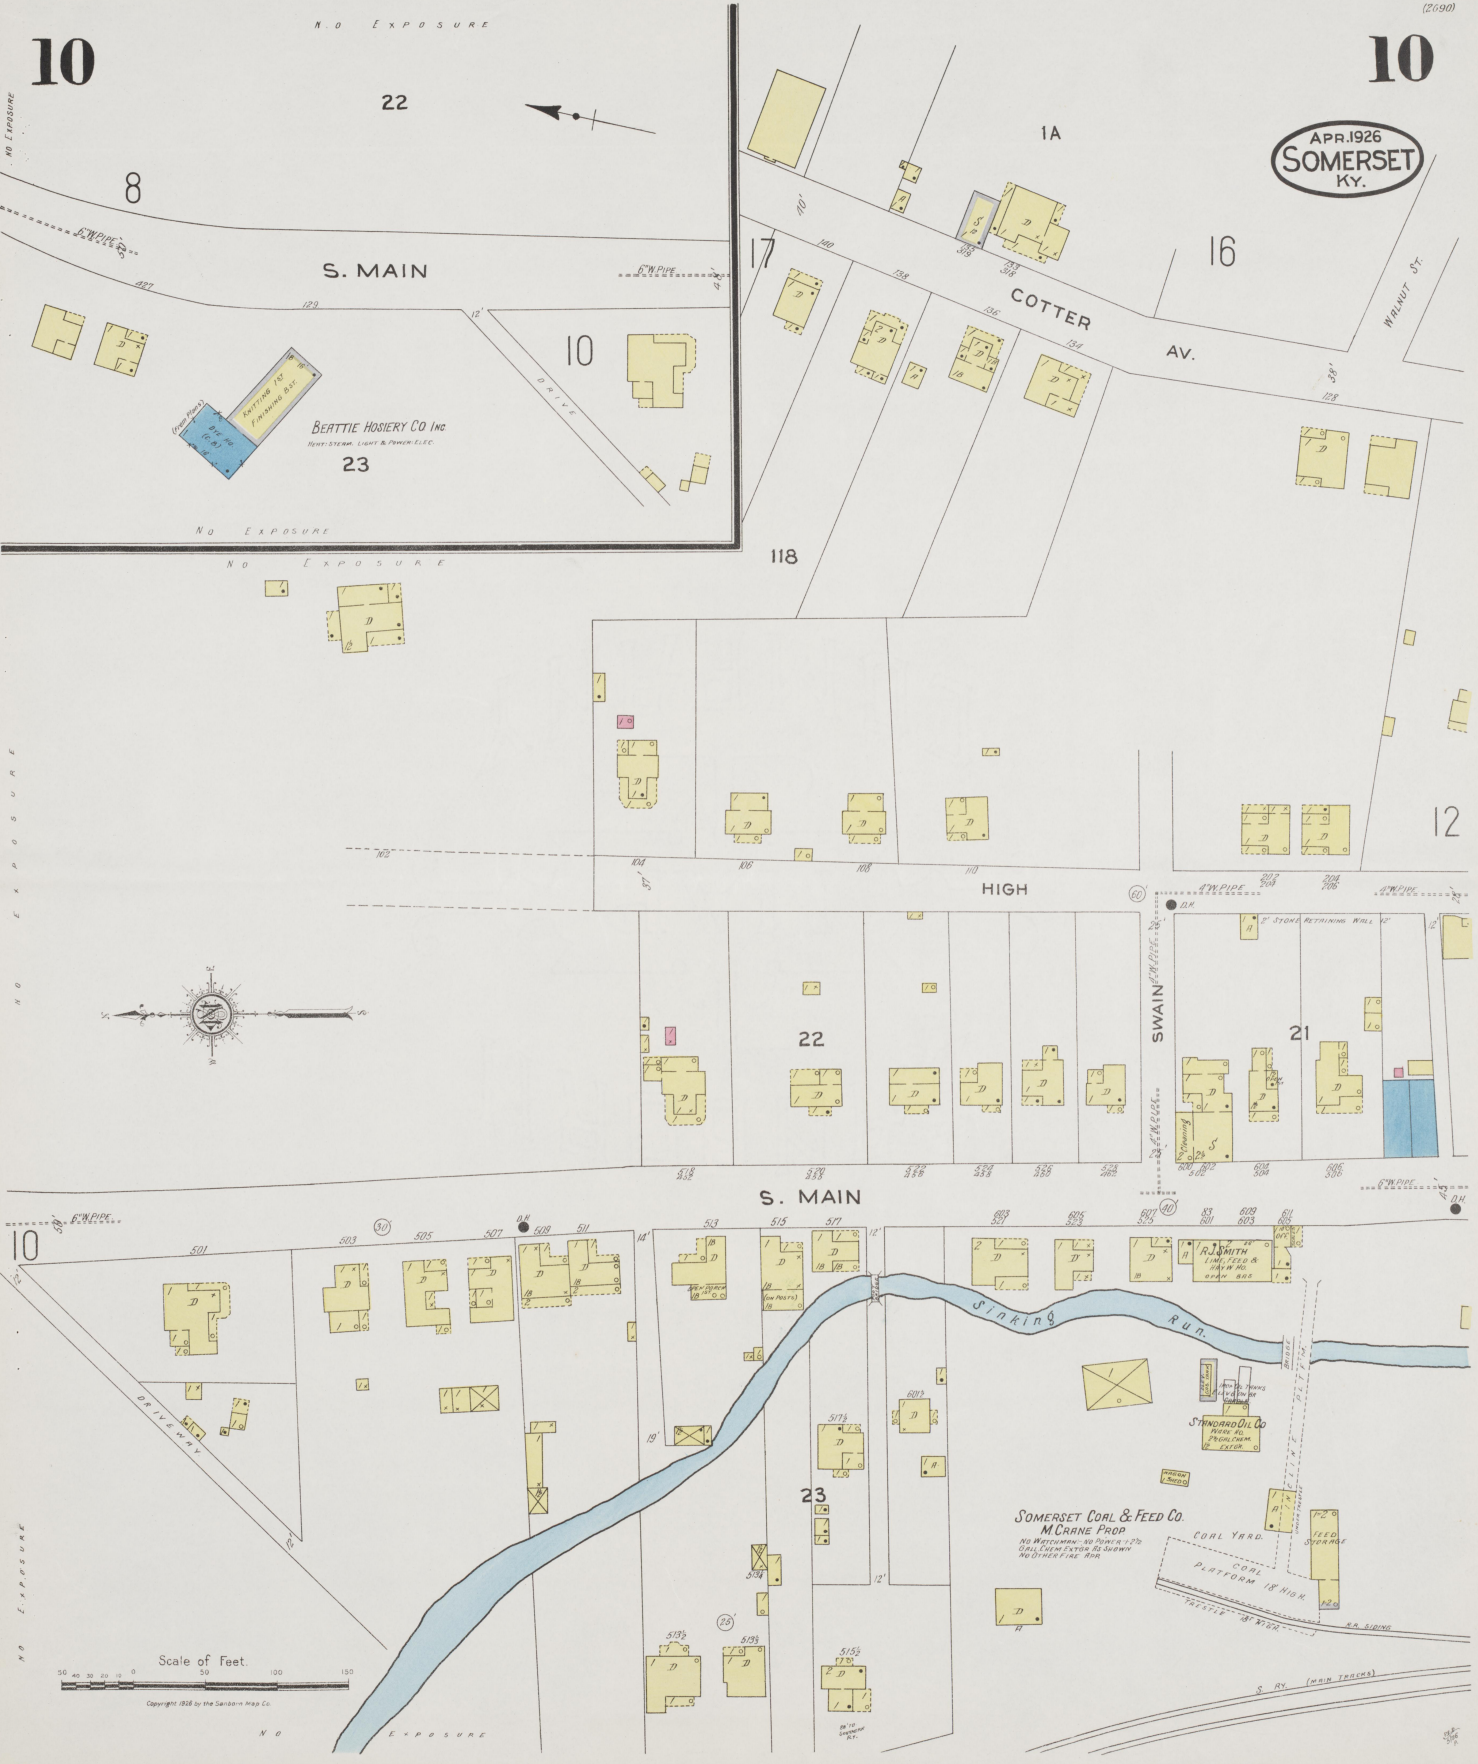

11



N O T E X P O S U R E B I T H R D

12

11

APR. 1926
SOMERSET
KY.



SCREENED DWELLINGS BEYOND

176
(121)

179

180

181

119

120

121

178

122

123

150

13

24

15

Scale of Feet.

Copyright 1926 by the Sanborn-Map Co.

NO EXPOSURE

TOMLINSON ST.

ADAMS ST.

DEPOT ST.

ADAMS GROVE

BEECHER ST.

MONTICELLO ST.

HARVEY ST.

SINKING CREEK

RAILROAD

FREIGHT DEPOT

SOMERSET MILLING CO.
ROLLERS MILLS

CITIZENS MILLING CO.

CUMBERLAND COAL CO.
COAL YARD

CUMBERLAND COAL CO.
COAL YARD

CUMBERLAND GROCERY CO. INC.
WHOLESALE GROCERY

GEO. P. TAYLOR CO.
FLOUR, FEED, POULTRY & PRODUCE

SOMERSET ICE CO.

4th Ward Public School

CUMBERLAND ROBERT
MILLING CO.

POULTRY YARD

FLOUR & FEED

OFFICE

PRODUCT

STONE

STONE

STONE

12

12

APR 1926
SOMERSET
KY.



NO EXPOSURE BEYOND



Scale of Feet.
0 50 100 150

Copyright 1926 by the Sanborn Map Co.

13



13

APR. 1926
SOMERSET
KY.

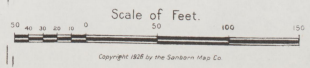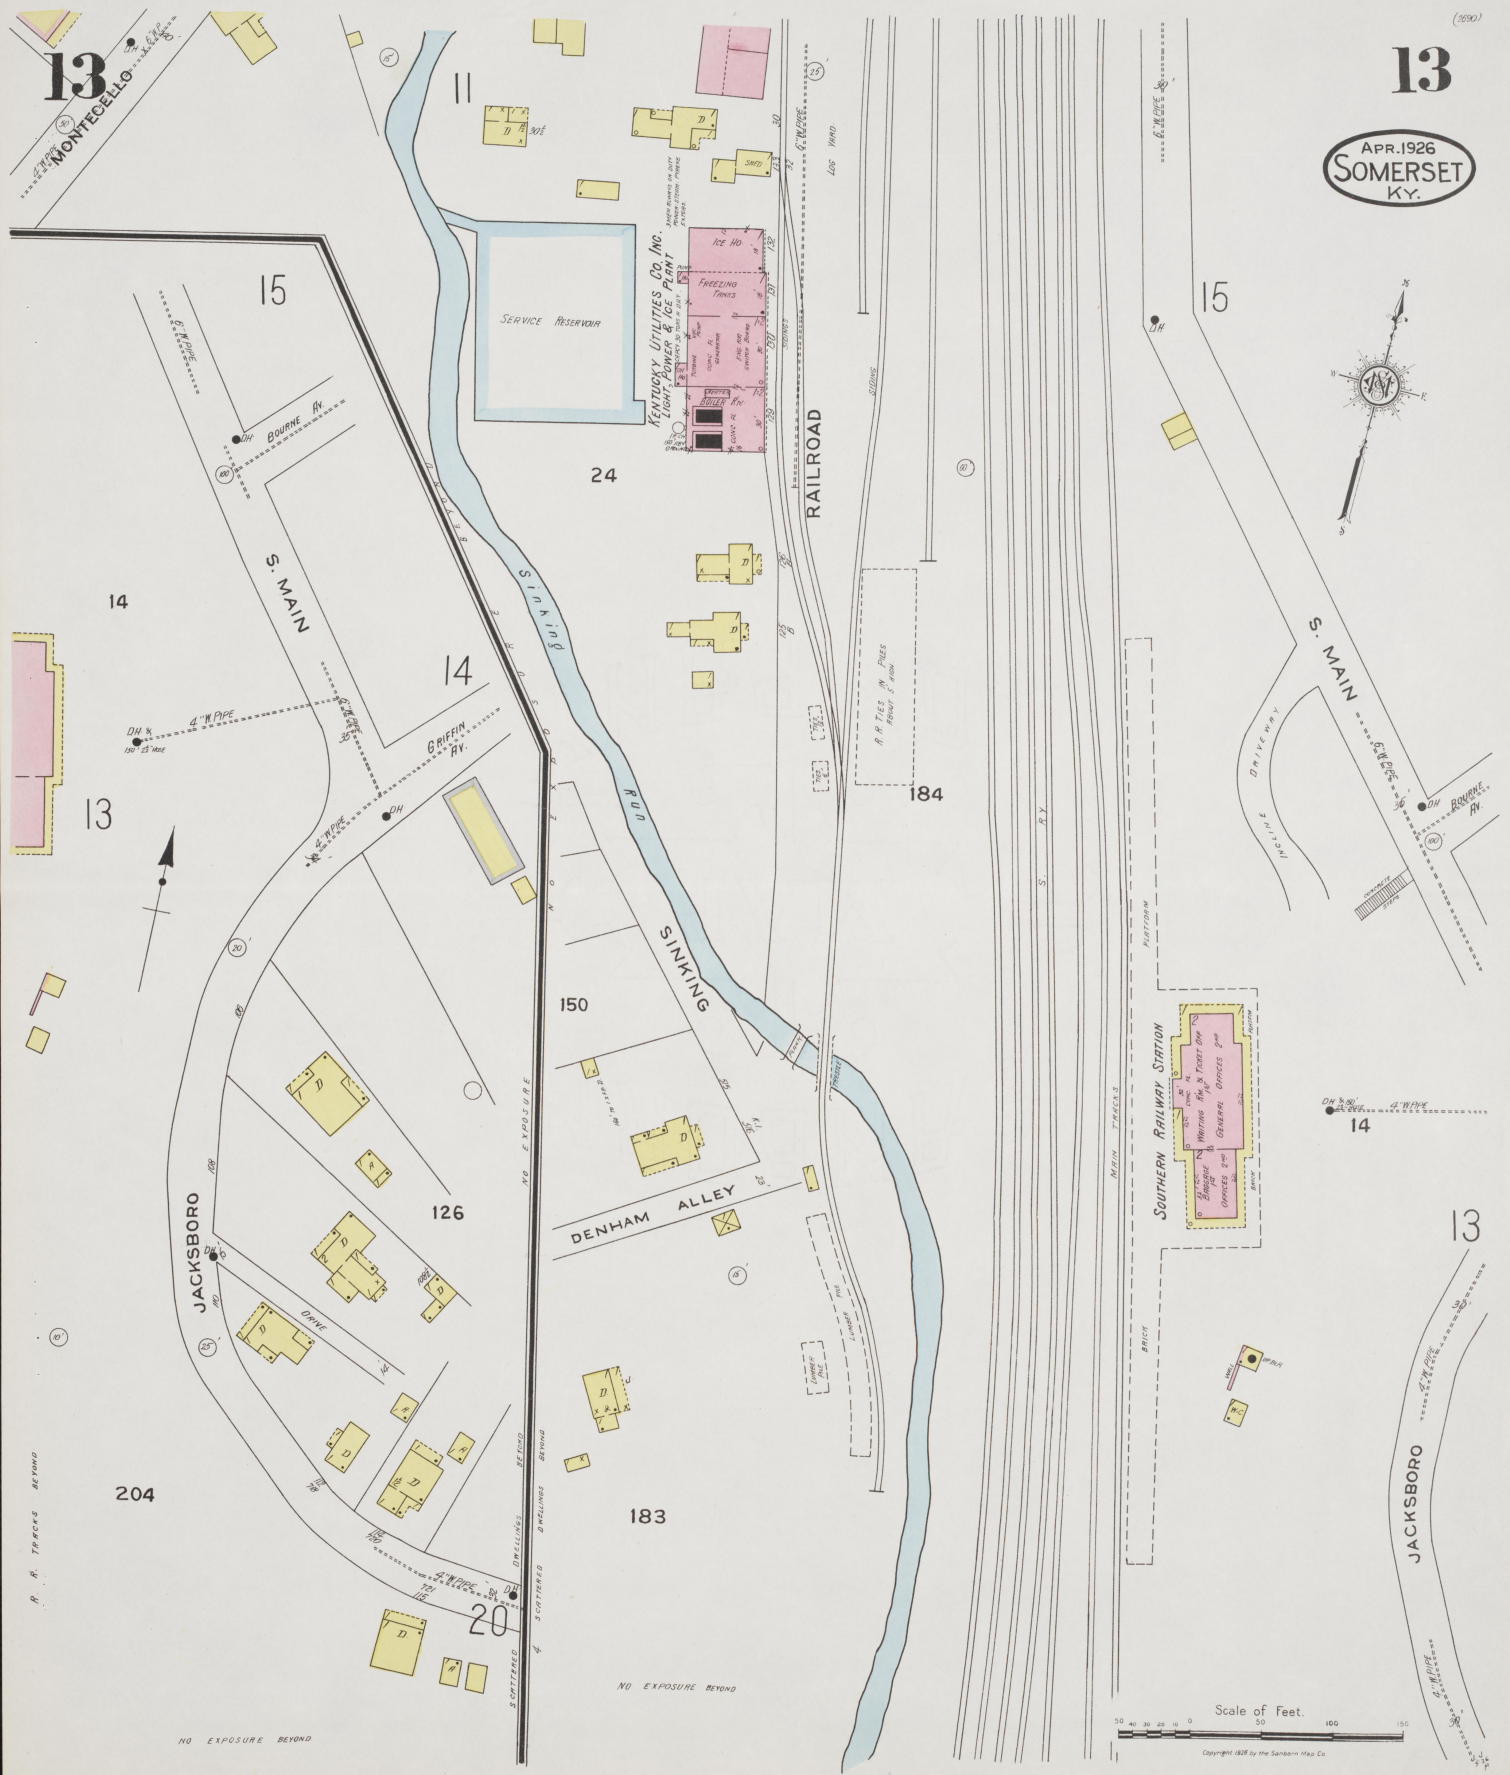

Copyright 1926 by the Southern Map Co.

APR. 1926
SOMERSET
KY.

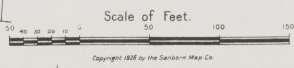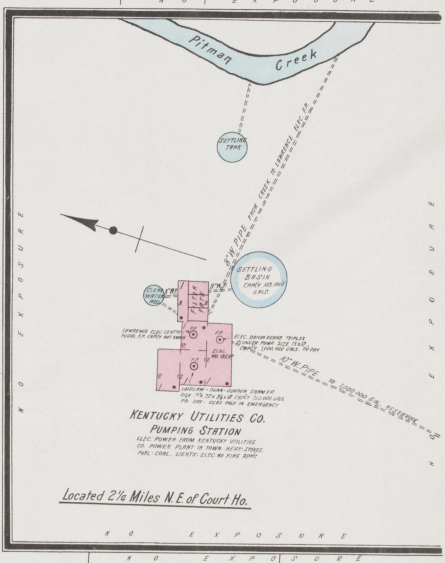

NO EXPOSURE BEYOND

15

APR. 1926
SOMERSET
KY.

15

(2690)



JOHNSON ALLEY

CUTTER AVE.

WHITE ST.

16

BROADWAY

RACE

185

12

BOURNE AV.

14

MC CABE ST.

118

HIGH ST.

21

S. MAIN

HIGH ST. BAPTIST CHURCH

RAILROAD

13

Scale of Feet.

Copyright 1926 by the Sarsons Map Co.

16

17

16

APR. 1926
SOMERSET
KY.

1A

2A

3A

WALNUT

COTTER
AV.

WHITE

BROADWAY

BOURNE
AV.

12

6A

5A

4A

17


JOHNSON'S ALLEY

RACE

15

7A

Scale of Feet.

 

Copyright 1926 by the Sanborn Map Co.



17
10

118




Scale of Feet.
0 50 100 150
Copyright 1926 by the Sandner Map Co.

18

18

APR. 1926
SOMERSET
KY.

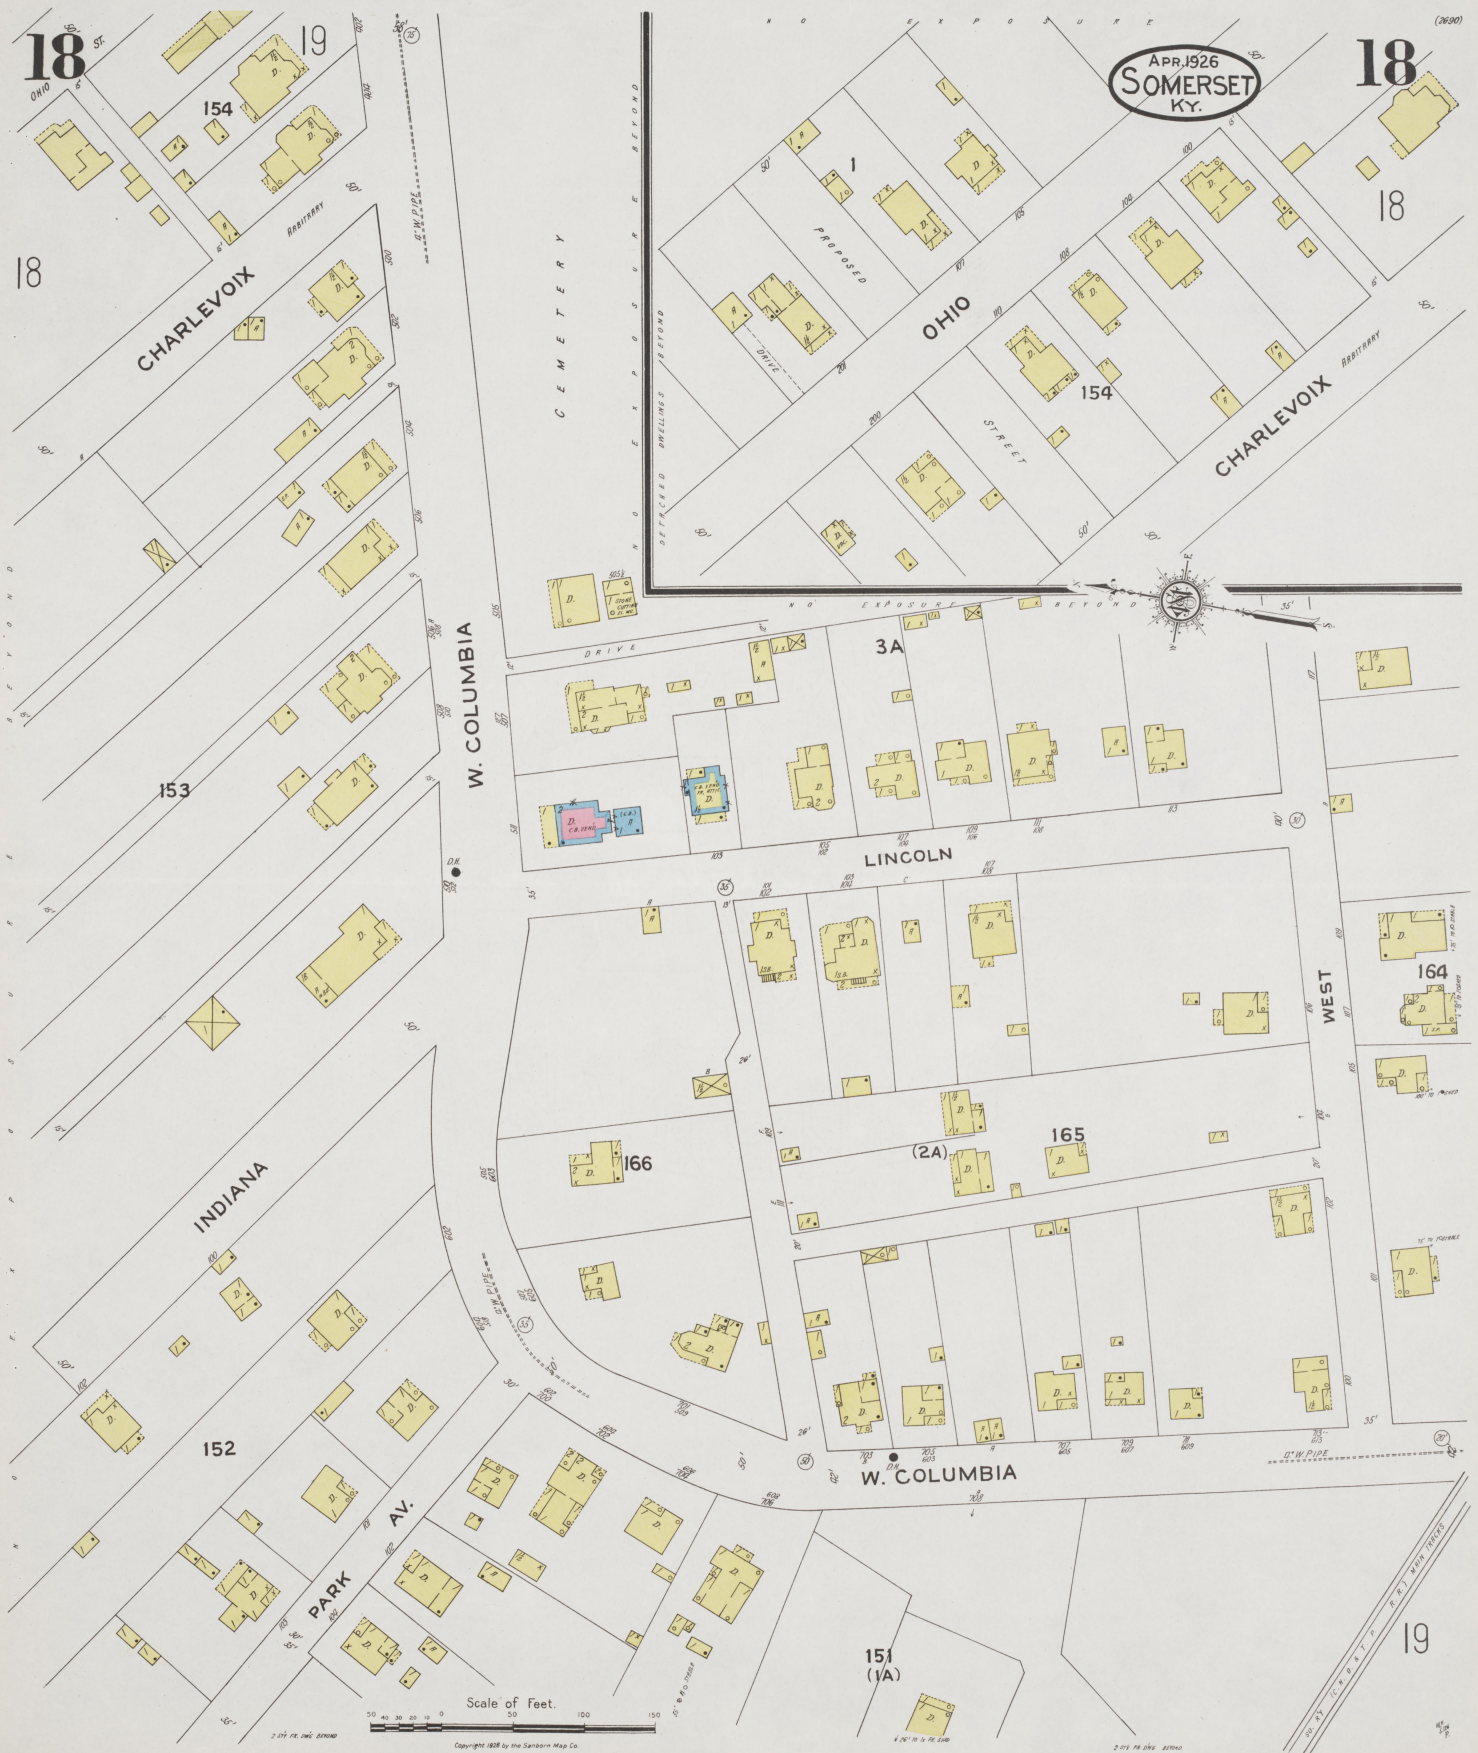


W. COLUMBIA

LINCOLN

INDIANA

WEST

W. COLUMBIA

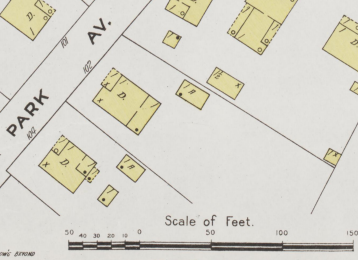

19

19

186
WEST SIDE
PUBLIC SCHOOL
YEAR 1920
LIGHTS ELEC

NO EXPOSURE ANY SIDE

W. COLUMBIA

151

(1A)

18

WEST

APR. 1926
SOMERSET
KY.

19

164

REVEL GOOCH
CROSS TIE YARD

LOG YARD

MILL

186
E. R. S. P. O.
TTISWOOD & SON
LUMBER YARD
AVERAGE CROP 1 MILLION FT.

FARMERS MILLING CO

INDIAN REFINING CO.

163


CLARK ST.

162

SCATTERED PILES OF LUMBER

NO EXPOSURE BEYOND

NO EXPOSURE

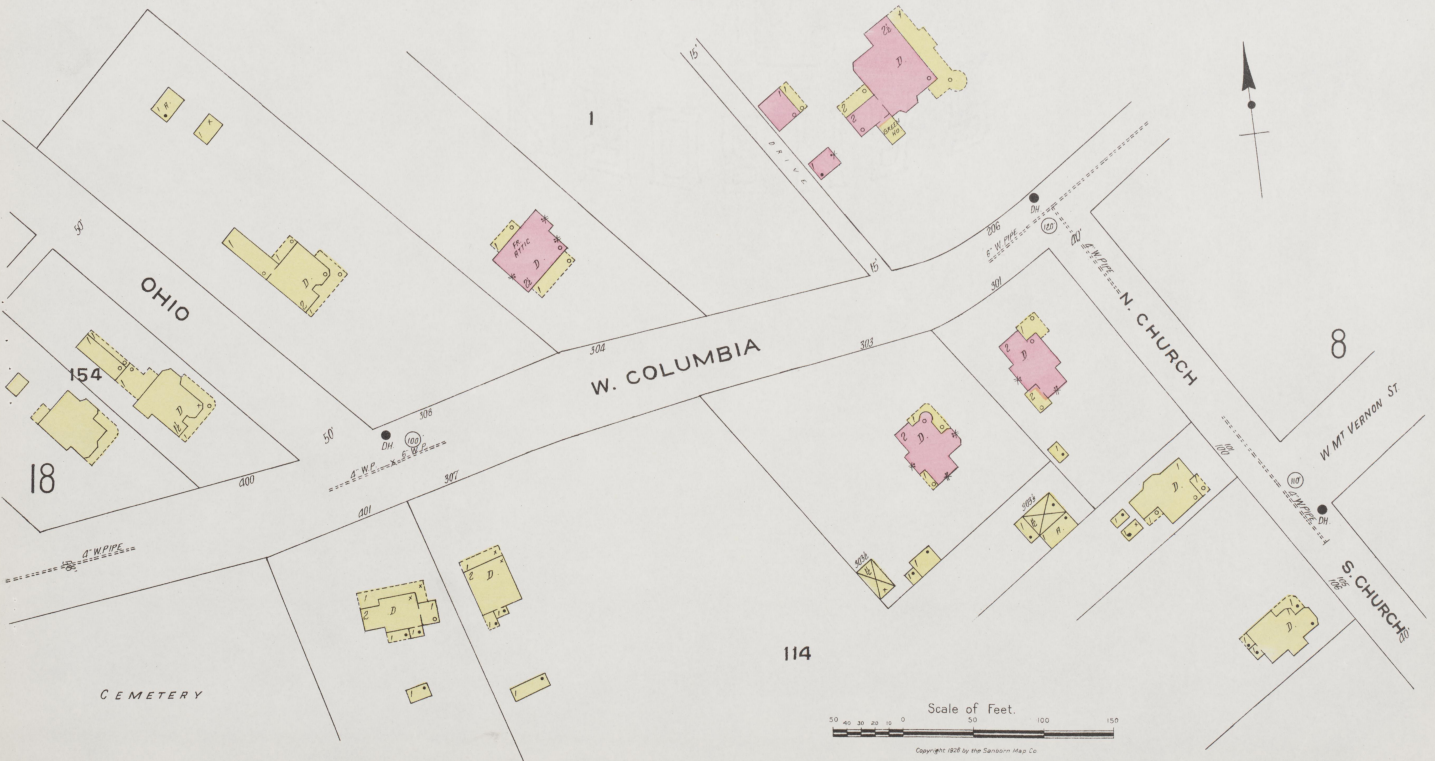

20

20

205

FARMER

127

130

APR. 1926
SOMERSET
KY.

20




Scale 100 Ft. to One Inch.

Copyright 1926 by the Sanborn Map Co.

Copyright
S.M.P. Co.
Somerset
Ky.

APR. 1926
SOMERSET
KY.


N O E X P O S U R E B E Y O N D

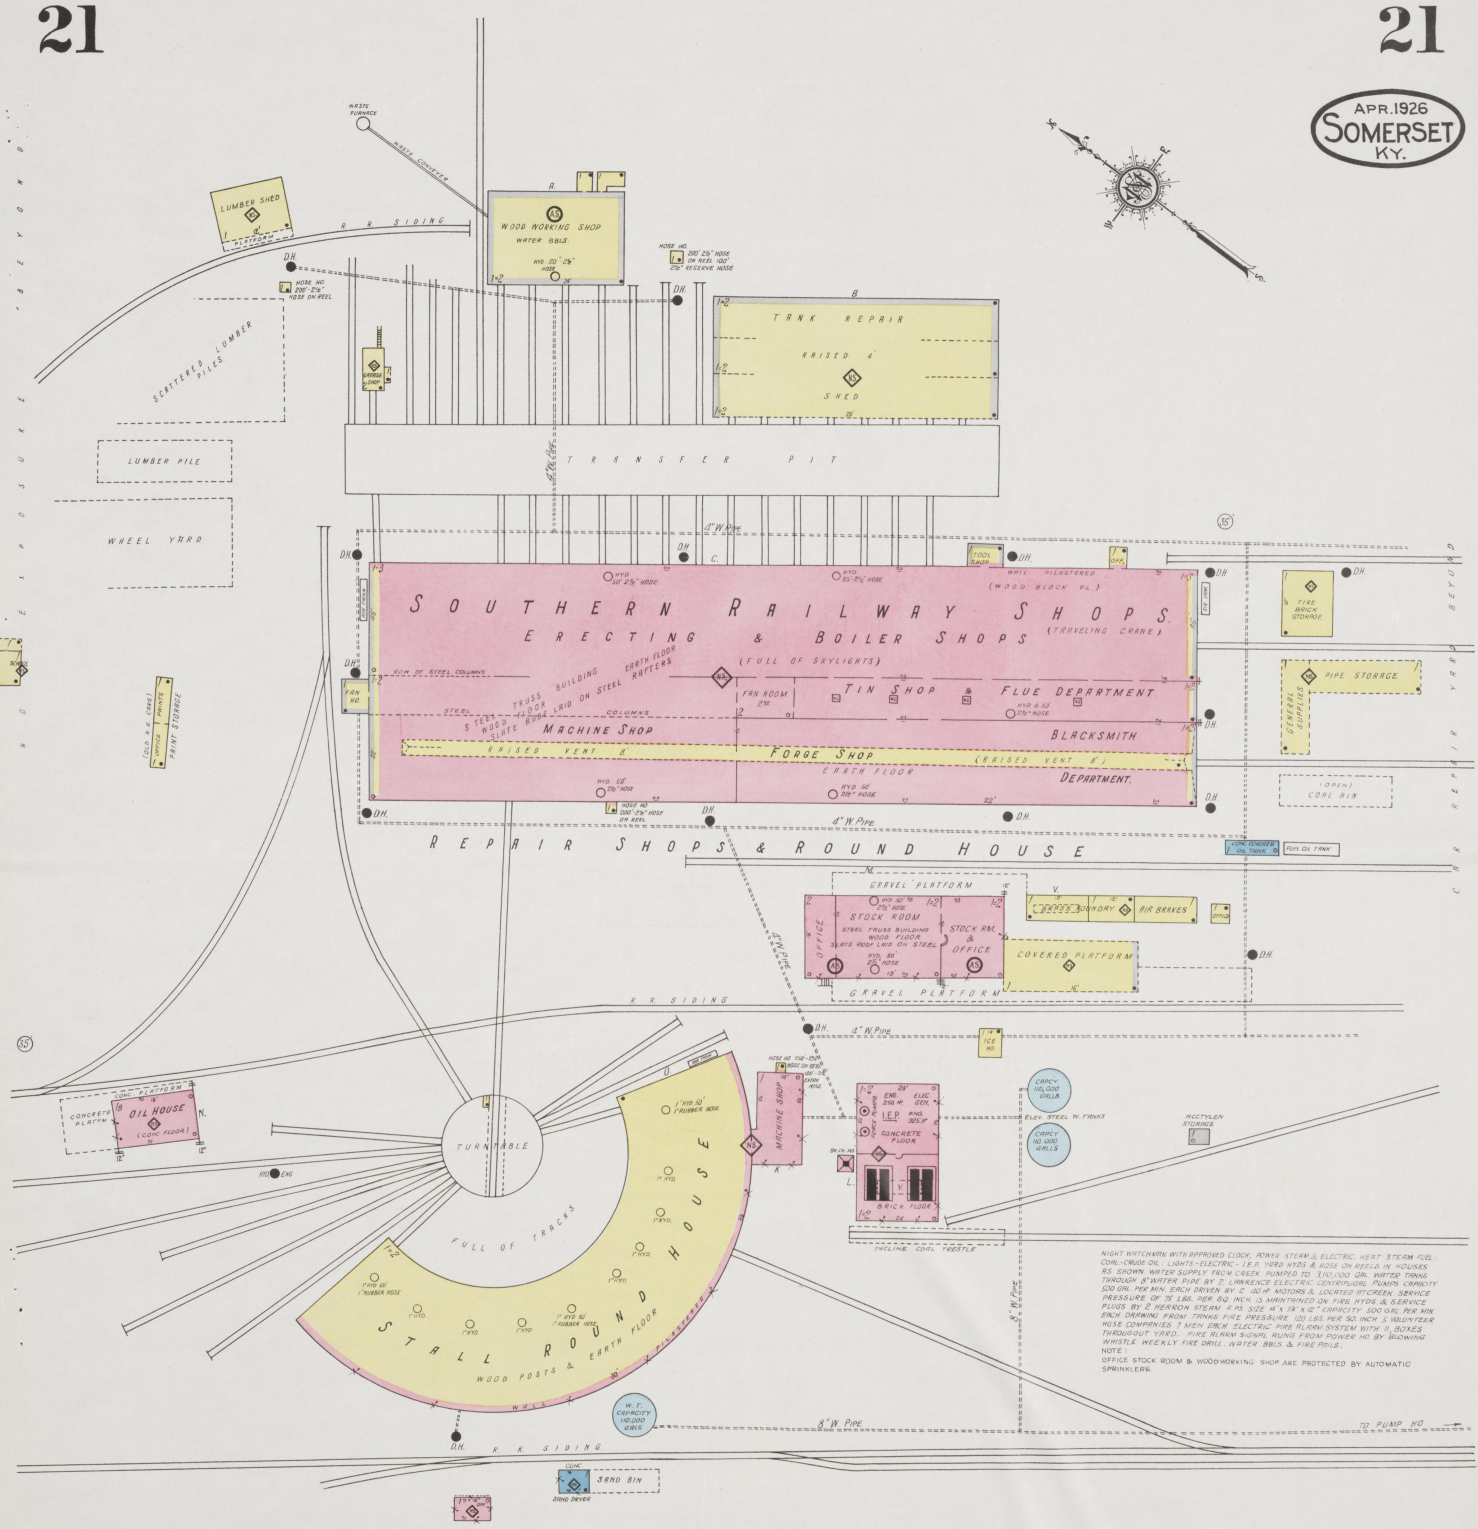

NIGHT WATCHMAN WITH APPROVED CLOCK, ROSS'S STEAM & ELECTRIC HEAT STEAM FUEL COIL-CRACK OIL LIGHTS-ELECTRIC 110 V. YARD WYDS & ROSE ON REELS IN HOUSES AS SHOWN WATER SUPPLY FROM GREEN RUMBER TO 210,000 GAL. WATER TANK THROUGH 2" WATER PIPE BY 2" LAURENCE ELECTRIC SERVICE. PLUMBING CAPACITY 320 GAL. PER MIN. EACH DRIVEN BY 2" 3/4" UP MOTORS & LOCKED HYDROGEN SERVICE PUMPS BY 2" HEAVY STEAM 4" PS. SIZE 4" X 4" IS CAPACITY 600 GAL. PER MIN. EACH DRAWING FROM TANKS FIRE PRESSURE 100 LBS. PER SQ. INCH 1/2" BULB TESTER HOSE COMPARES 7 MEN ERM. ELECTRIC FIRE ALARM SYSTEM WITH 10 BOXES THROUGHOUT YRDS. FIRE ALARM SIGNAL RING FROM POWER HD BY BLOWING WHISTLE WEEKLY FIRE DRILL WATER ABBS & FIRE PIPES.

NOTE: OFFICE STOCK ROOM & WOODWORKING SHOP ARE PROTECTED BY AUTOMATIC SPRINKLERS.

Located 2 1/2 Miles S. of Court Ho.

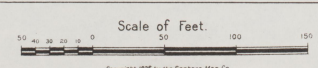

Copyright 1926 by the Southern Map Co.

N O E X P O S U R E B E Y O N D

408 25