

PLOT PLAN
 LOT 5 BLOCK B UNIT 3 PART 2 LAKEVIEW ESTATES


The use of this drawing is provided for academic purposes only and under no condition is this drawing intended to be used for construction.

RESIDENCE FOR DR & MRS LEONARD S. GETTES
 2017 LAKESIDE DRIVE LAKEVIEW ESTATES
 R. B. ISENHOUR BUILDER
 11/28/67 SHEET 1 OF 6




RESIDENCE FOR DR & MRS LEONARD S. GETTES


The use of this drawing is provided for academic purposes only and under no condition is this drawing intended to be used for construction.

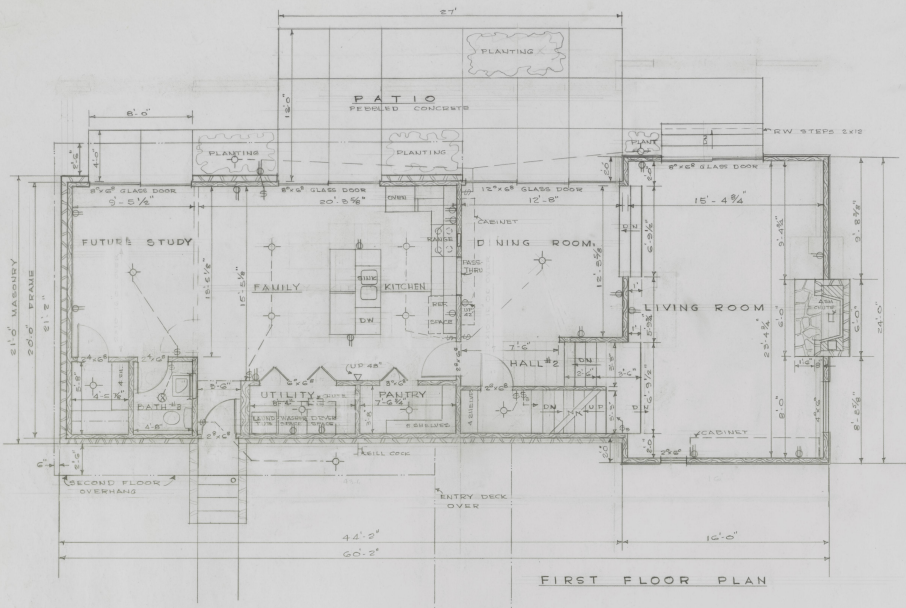

FIRST FLOOR PLAN

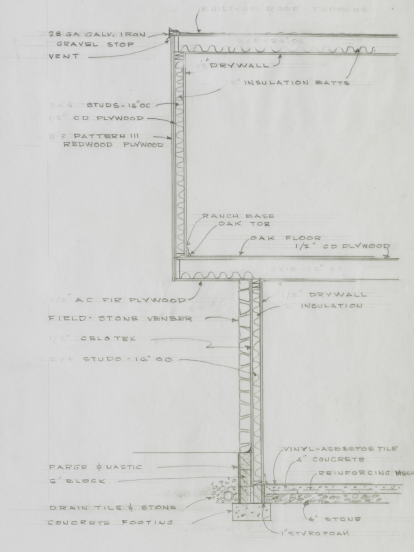


TYPICAL WALL SECTION

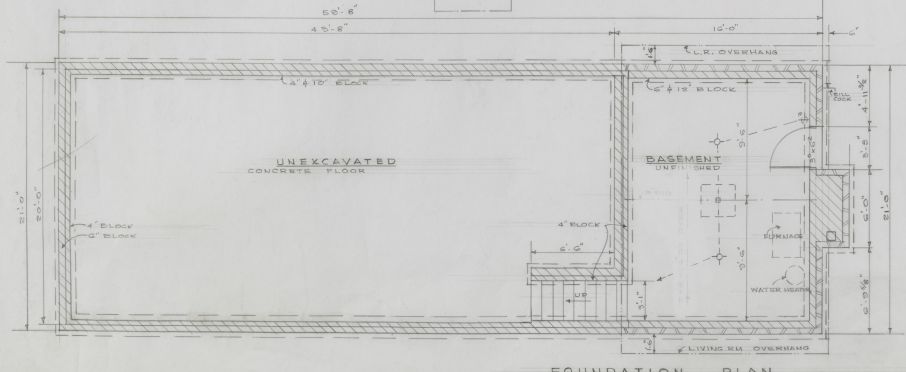

FOUNDATION PLAN

The use of this drawing is provided for academic purposes only and under no condition is this drawing intended to be used for construction.

RESIDENCE FOR DR & MRS LEONARD S. GETTES
 2017 LAKESIDE DRIVE LAKEVIEW ESTATES
 R B ISENHOUR BUILDER
 SCALE 1/4" = 1'-0" 11/28/67 SHEET 2 OF 6

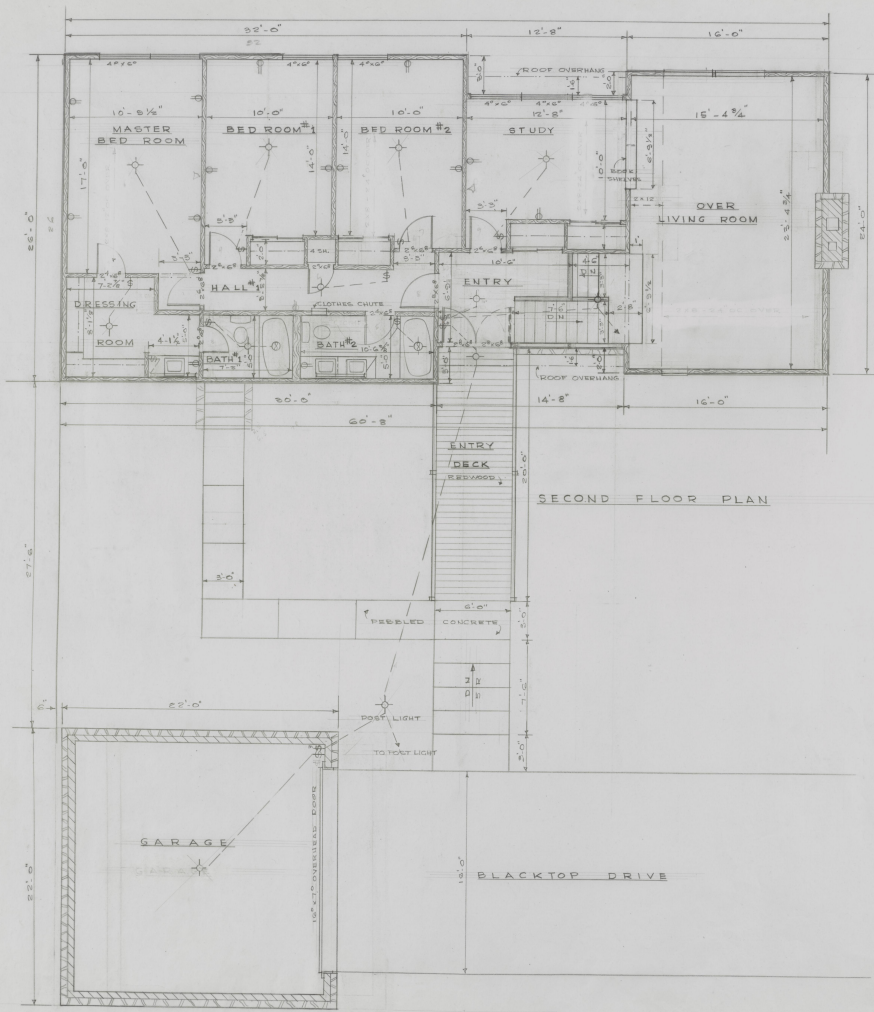


*Bygghuset
 October 26, 1967*


SECOND FLOOR PLAN

The use of this drawing is provided for academic purposes only and under no condition is this drawing intended to be used for construction.

RESIDENCE FOR DR & MRS LEONARD S GETTES
 2017 LAKESIDE DRIVE LAKEVIEW ESTATES
 R B ISENHOUR BUILDER
 SCALE 1/4" = 1'-0" 11/28/67 SHEET 3 OF 6

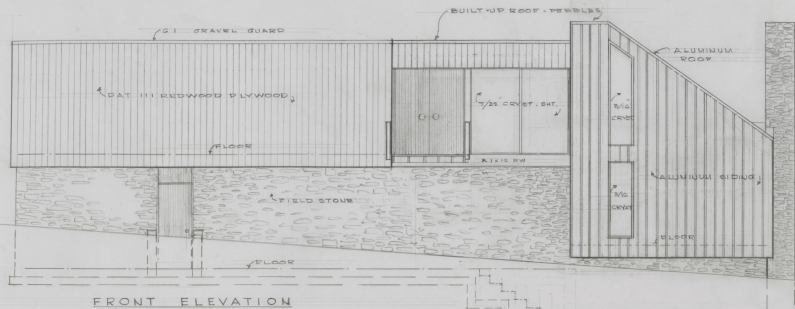


FRONT ELEVATION

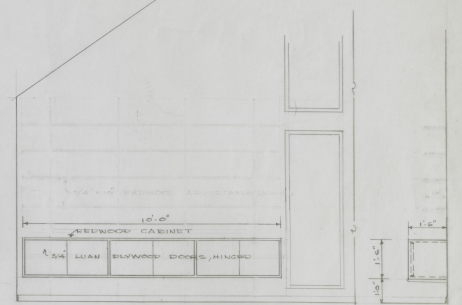


LIVING ROOM CABINETS
SCALE 1/2" = 1'-0"




REAR ELEVATION

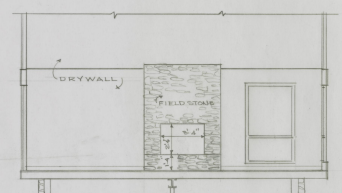

LIVING ROOM WALLS

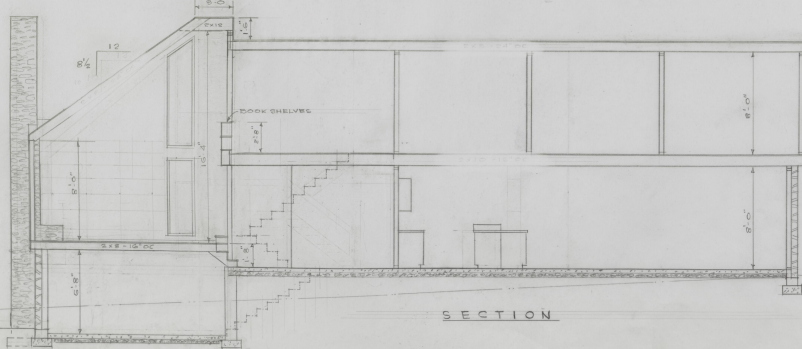


SECTION

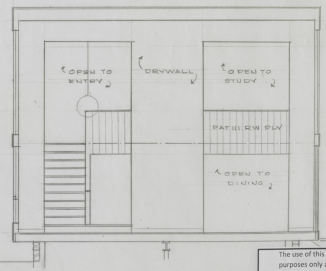


The use of this drawing is provided for academic purposes only and under no condition is this drawing intended to be used for construction.

RESIDENCE FOR DR & MRS LEONARD S. GETTES
2017 LAKESIDE DRIVE LAKEVIEW ESTATES
R B ISENHOUR BUILDER
SCALE 1/4" = 1'-0" 11/28/67 SHEET 4 OF 6

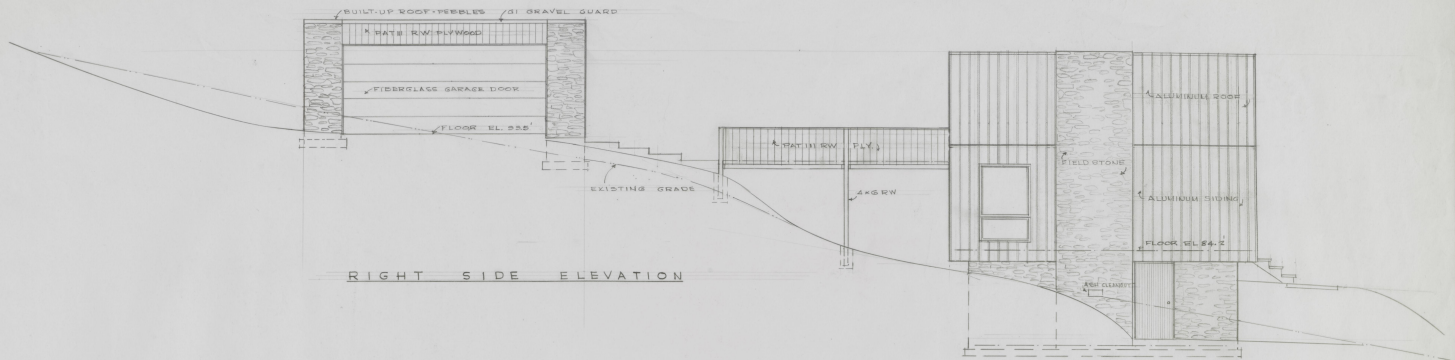


RIGHT SIDE ELEVATION

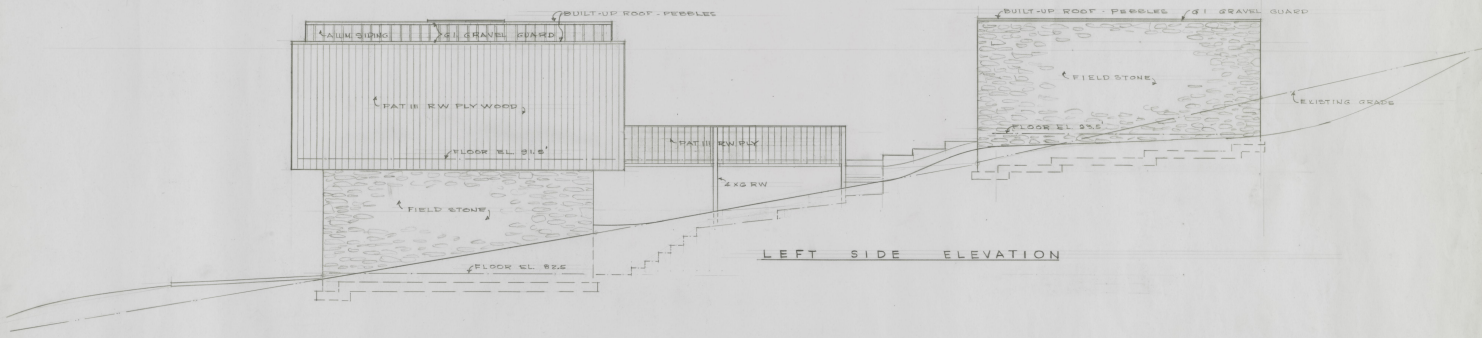


LEFT SIDE ELEVATION

The use of this drawing is provided for academic purposes only and under no condition is this drawing intended to be used for construction.


RESIDENCE FOR DR & MRS LEONARD S. GETTES
 2017 LAKESIDE DRIVE LAKEVIEW ESTATES
 R B ISENHOUR BUILDER
 SCALE 1/4" = 1'-0" 11/28/67 SHEET 5 OF 6

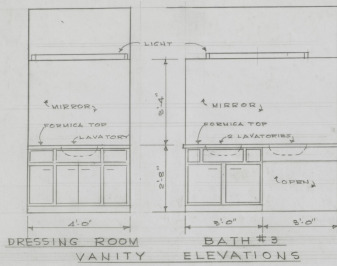


DRESSING ROOM
BATH #3
VANITY ELEVATIONS

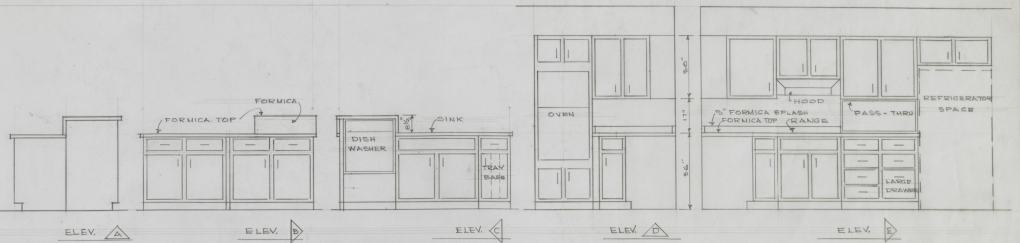


KITCHEN CABINET ELEVATIONS

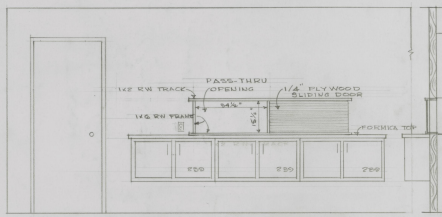


DINING ROOM ELEVATION

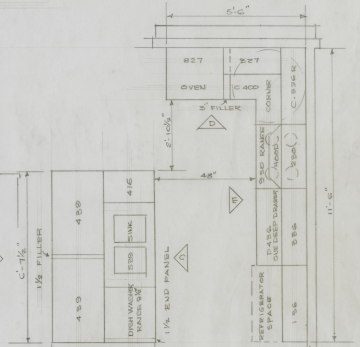

KITCHEN CABINET PLAN

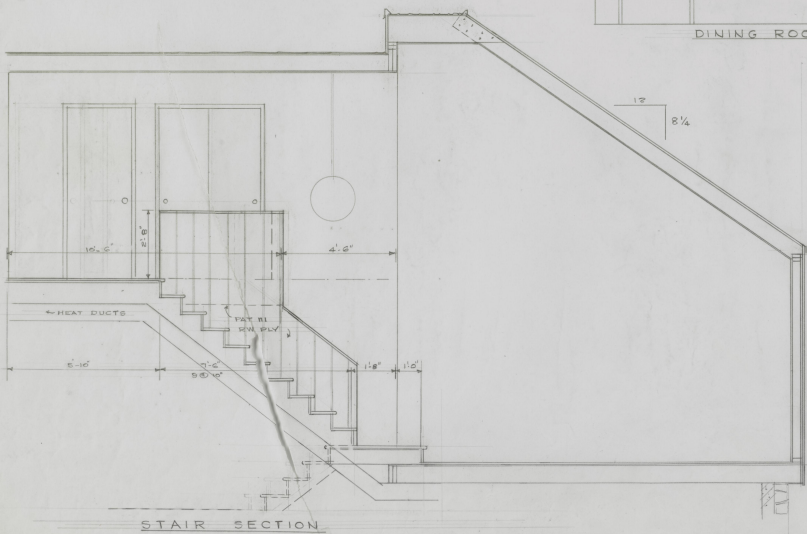



STAIR SECTION

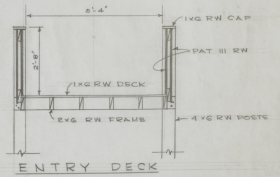

ENTRY DECK

The use of this drawing is provided for academic purposes only and under no condition is this drawing intended to be used for construction.


RESIDENCE FOR DR & MRS LEONARD S GETTES
2017 LAKESIDE DRIVE LAKEVIEW ESTATES
R B ISENHOUR BUILDER
SCALE 1/2" = 1'-0" 11/28/67 SHEET 6 OF 8

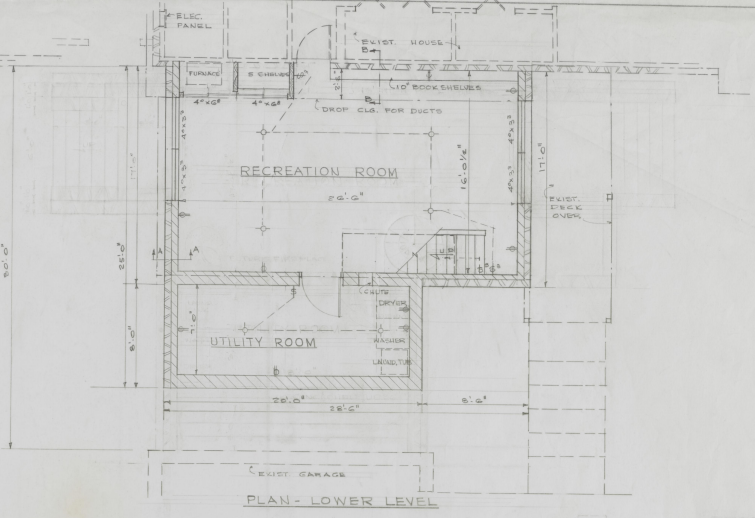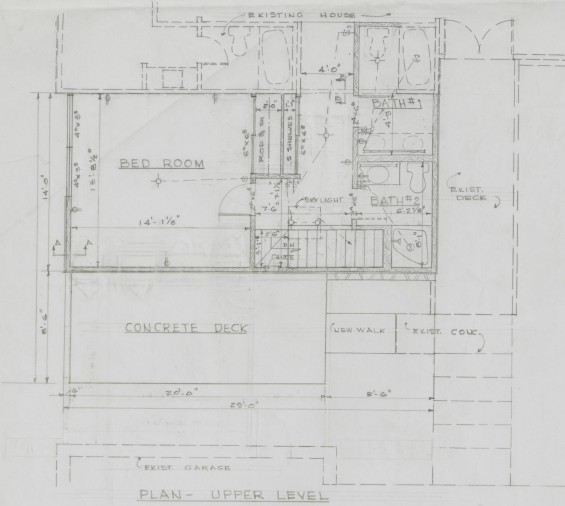


This set of drawings is provided for residential purposes only and is not to be used for construction.




10-27-75

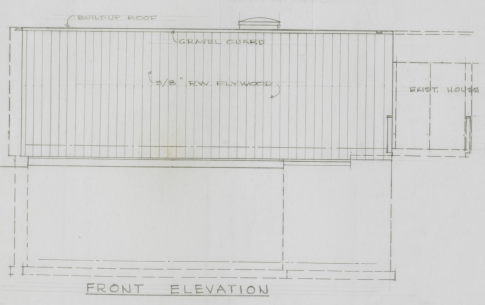


FRONT ELEVATION

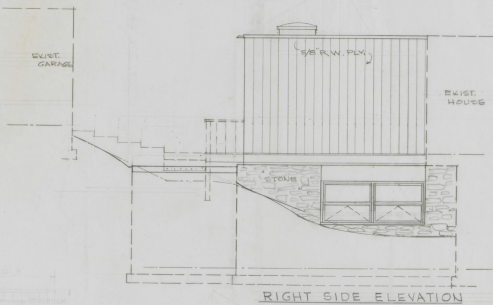


RIGHT SIDE ELEVATION

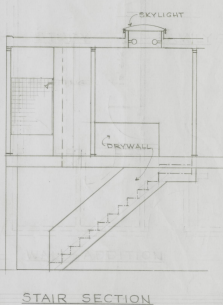


STAIR SECTION

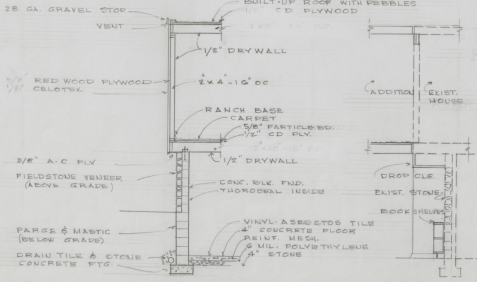

SECTION A-A

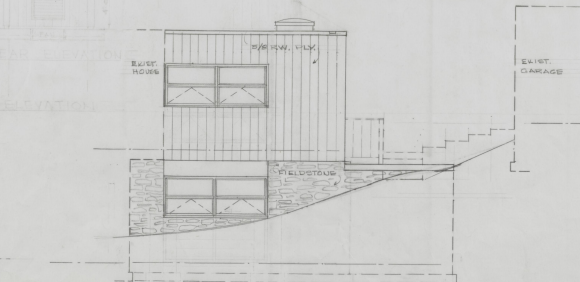

SECTION B-B

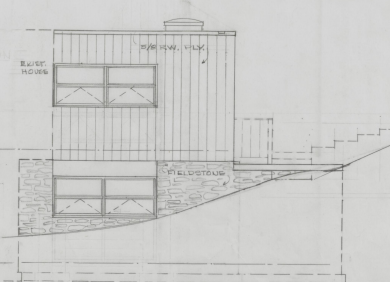

LEFT SIDE ELEVATION

ADDITION FOR - DR. & MRS. LEONARD S. GETTIS
 2017 LAKESIDE DRIVE LEXINGTON, KY.
 R.B. ISENHOUR, INC. - BUILDING DESIGN & CONTRACTING
 SCALE 1/4" = 1'-0"

ORIGINAL 208 4
 91