
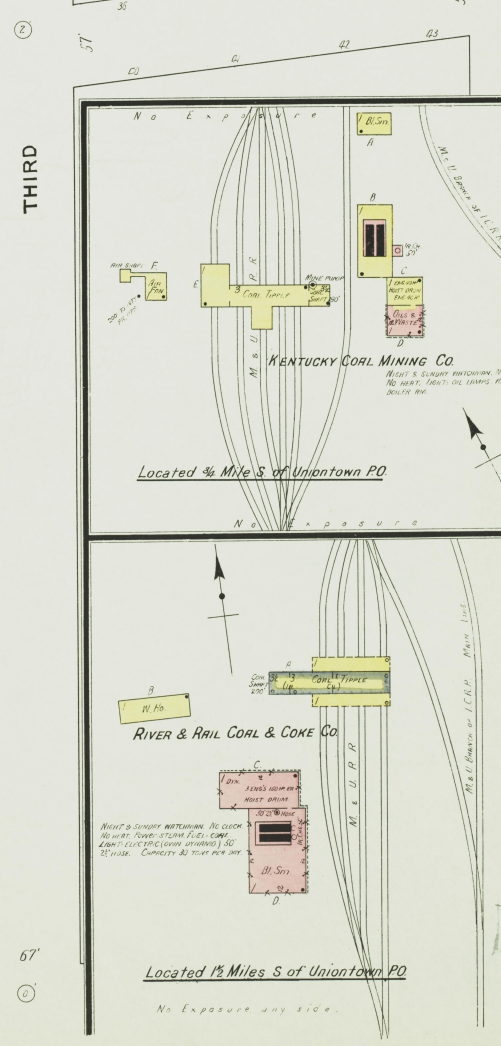
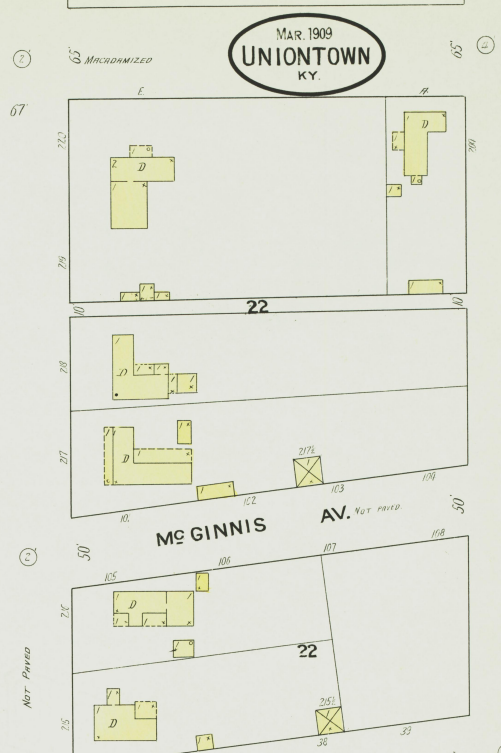
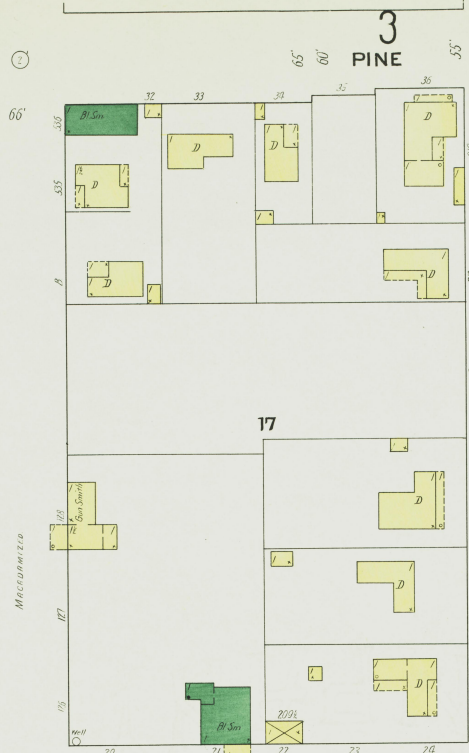
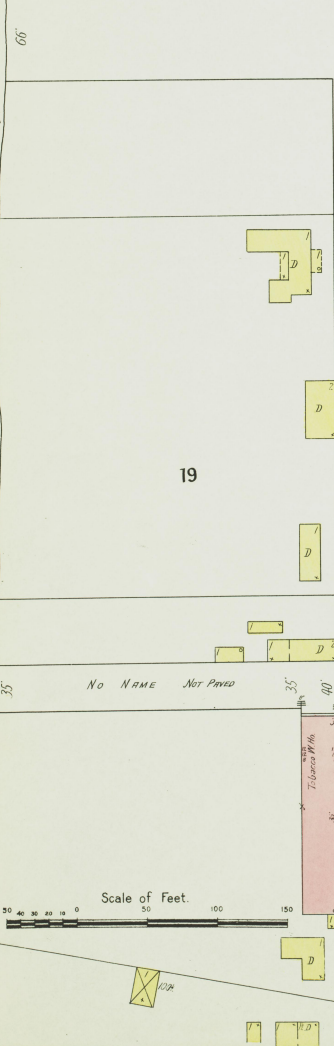


Ohio River Beyond

Front Leases

of

Top

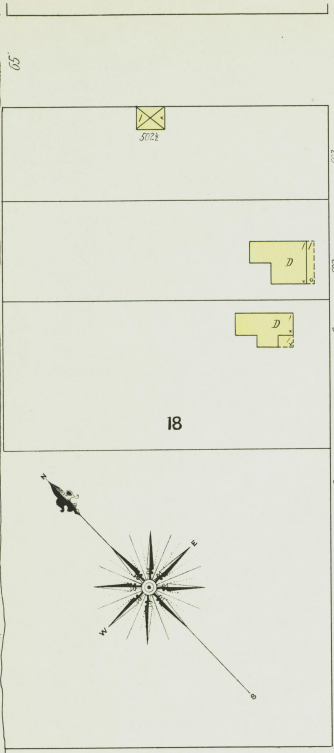

3 PINE

MAR 1909 UNIONTOWN KY.












FOURTH 5

THIRD

YOUNG

2


Scale of Feet.

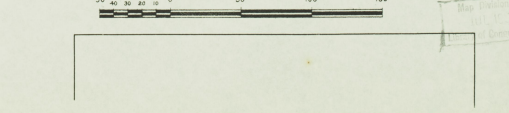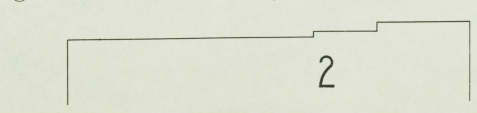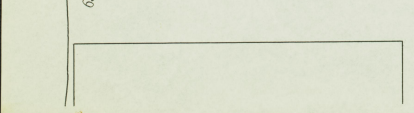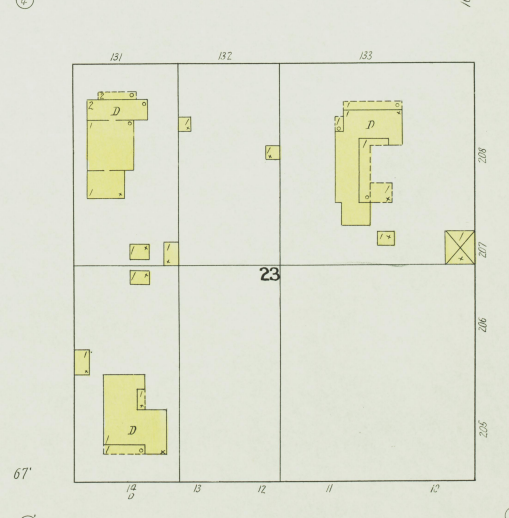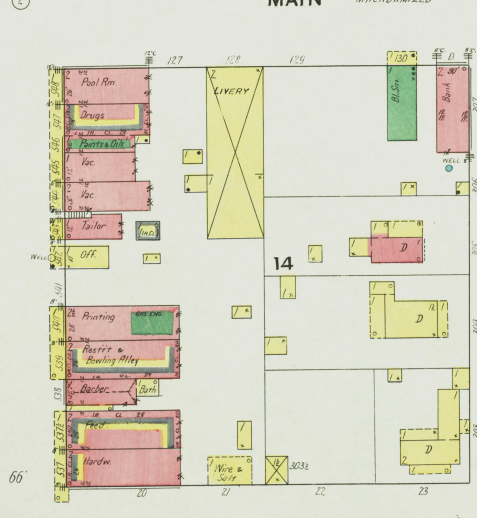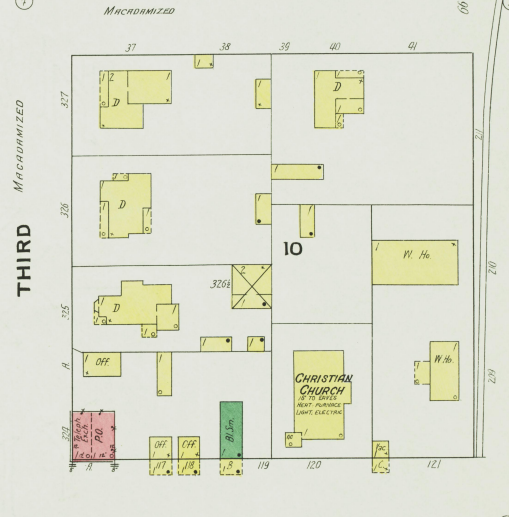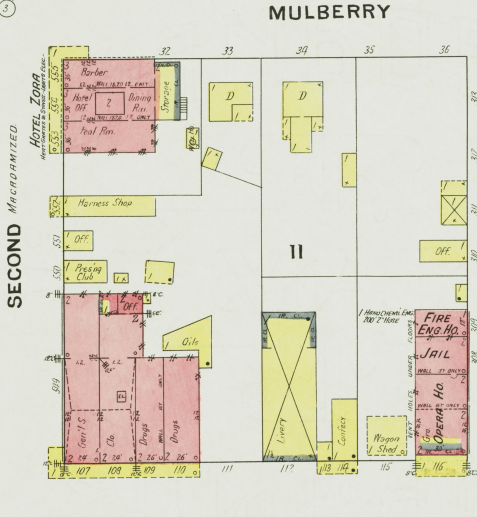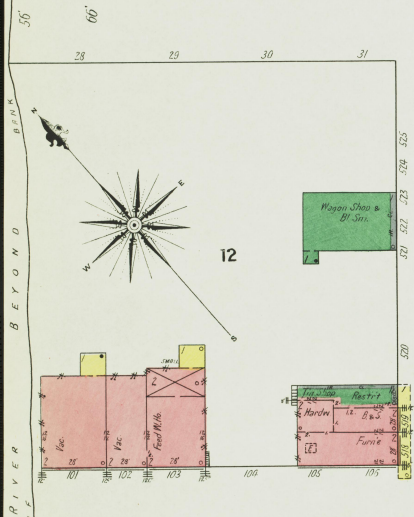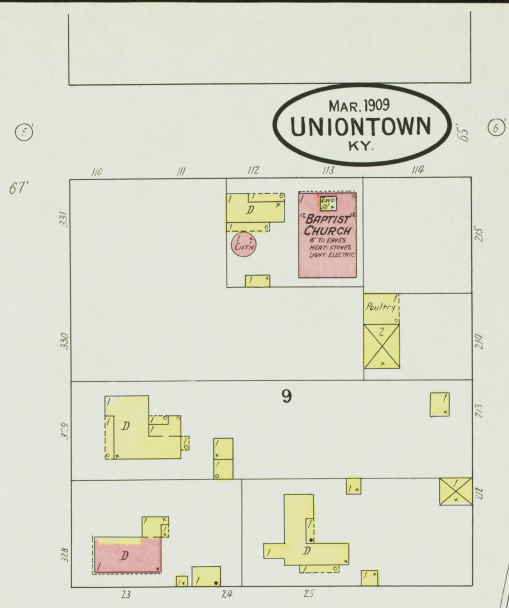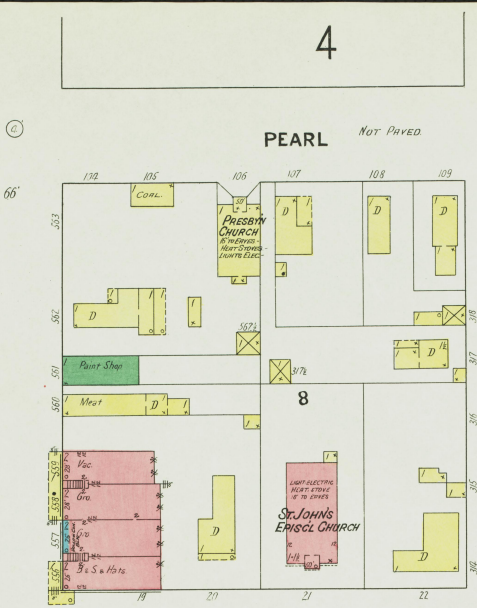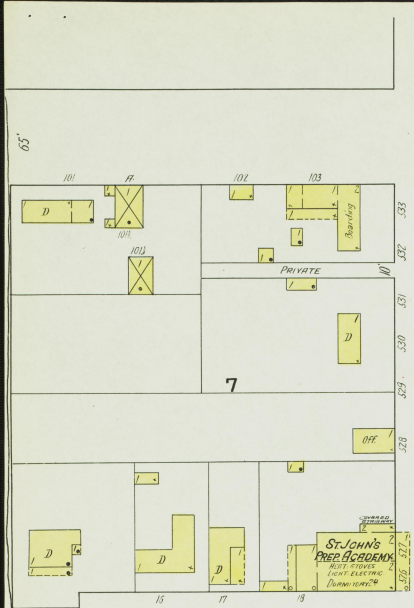

OHIO RIVER

Macadamized & Uniontown R.P.

NOT PAVED

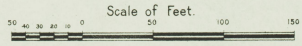

6211



ADAMS ST
65'

DIVISION

MAR 1909
UNIONTOWN
KY.

NOT PAVED

SECOND

THIRD

FOURTH

J.L. NEAL
CORN MILL
No mill
No water
Derrick
Flour, corn &
coal
No fire app.


M.E. CHURCH
SOUTH
No mill
No water
Derrick
Flour, corn &
coal
No fire app.

Storage
New 25' x 100'

WALNUT












PEARL

Scale of Feet

 


MERRIFIELD & UNIONTOWN R.R.
NOT PAVED

WALNUT ST

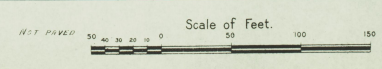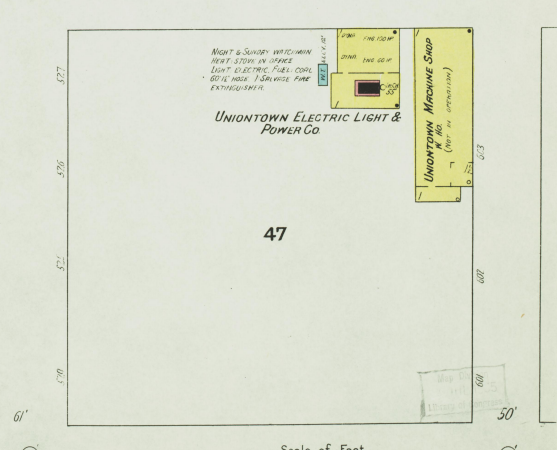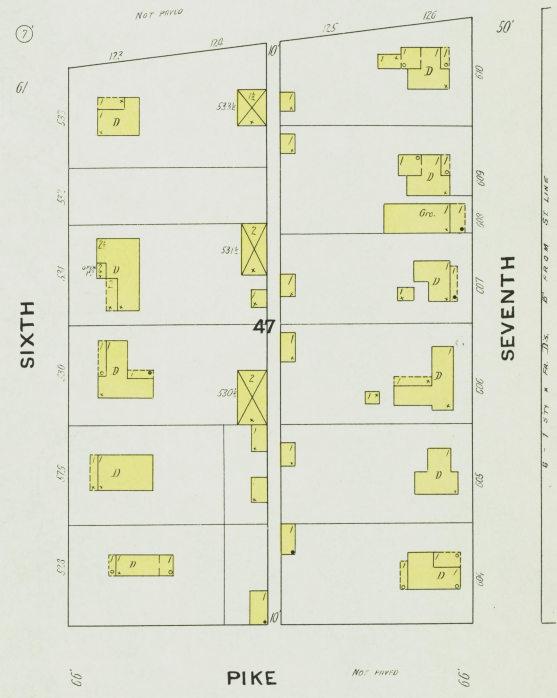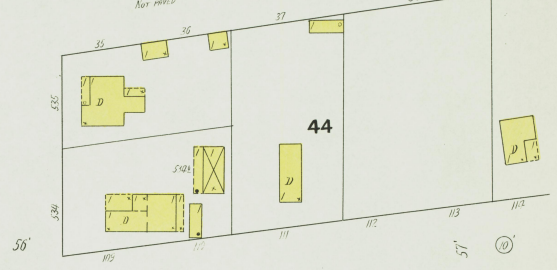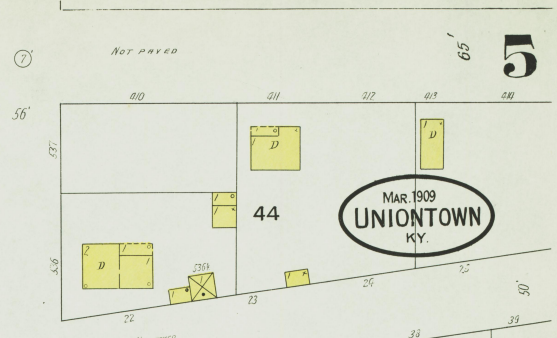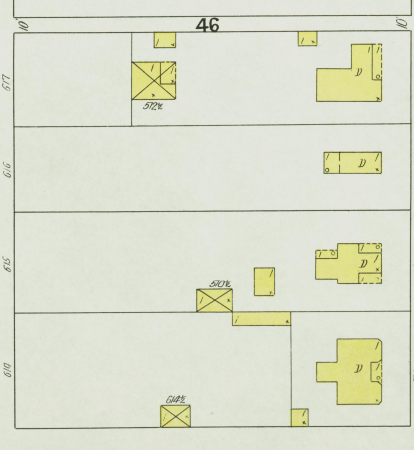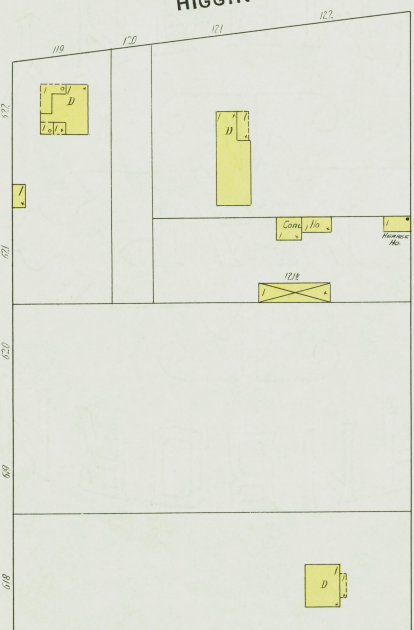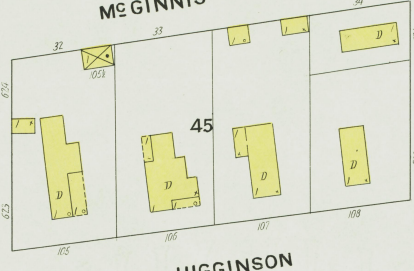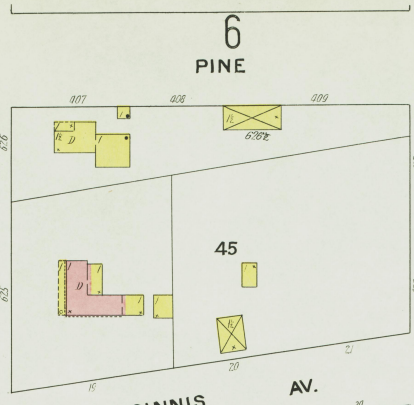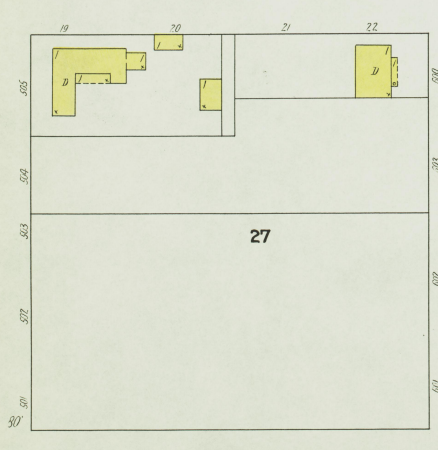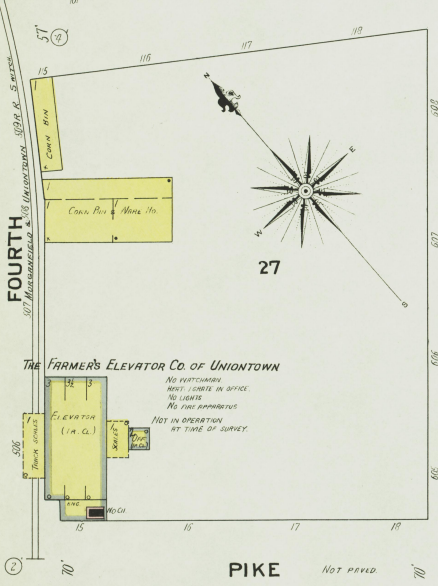


MAR 1909
UNIONTOWN
KY.

Uniontown & Louisville, T. K.

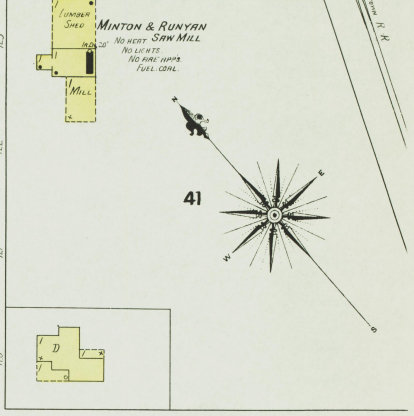


7


PEARL NOT PAVED

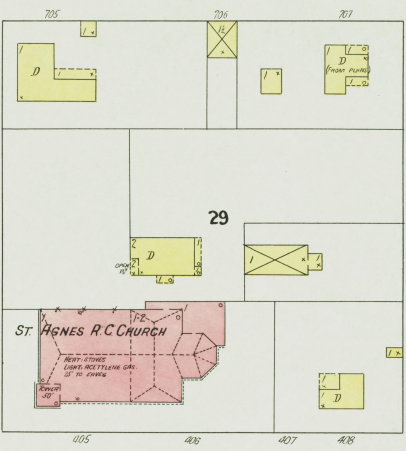

MULBERRY MACADAMIZED

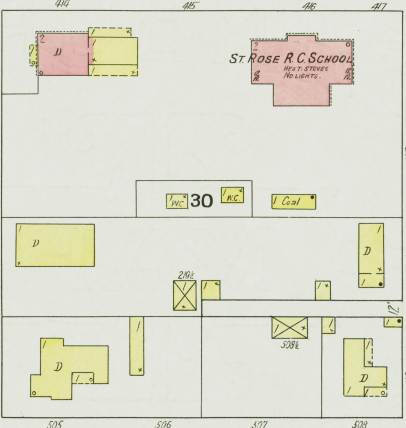

MAIN MACADAMIZED

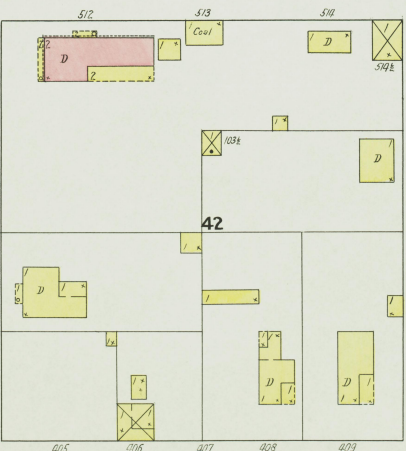


PINE


5

3


FOURTH

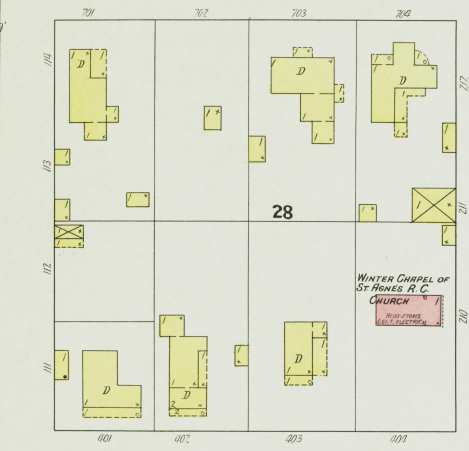

FIFTH

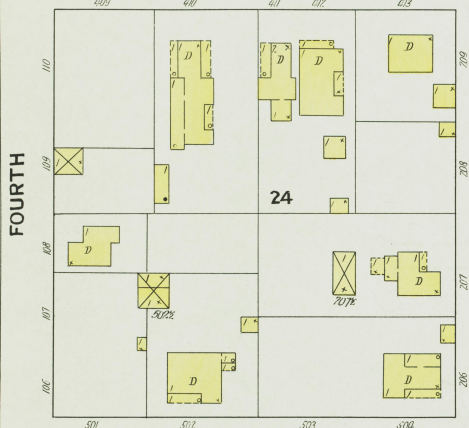


SIXTH

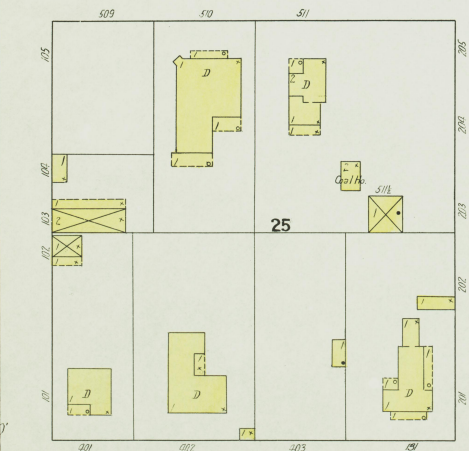

SEVENTH

8

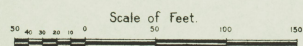

NOT PAVED

NOT PAVED

NOT PAVED

NOT PAVED









NOT PAVED


NOT PAVED

E 1/4

DIVISION ST
80'

MAR 1909
UNIONTOWN
KY.

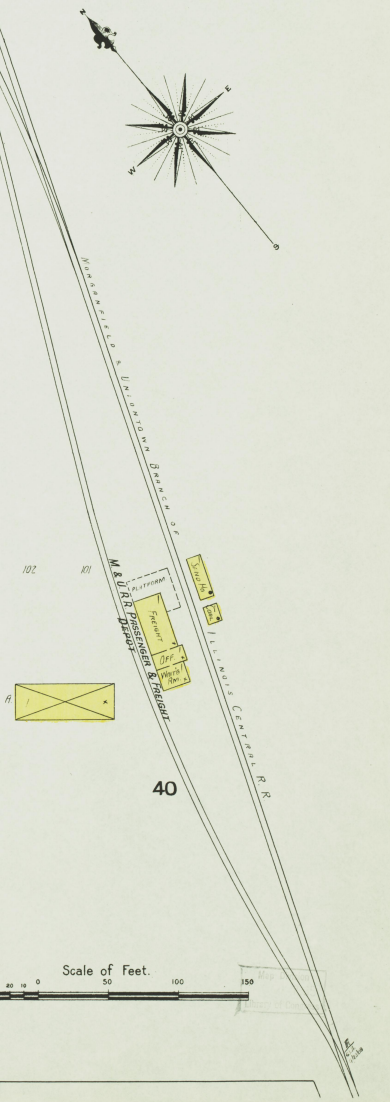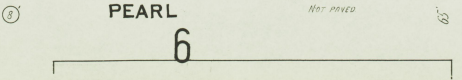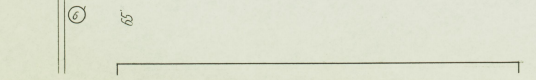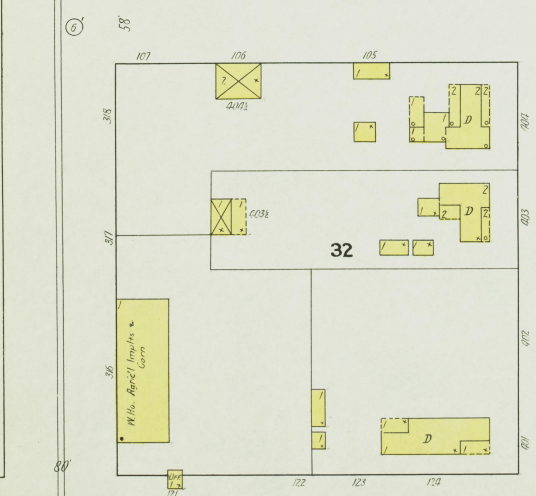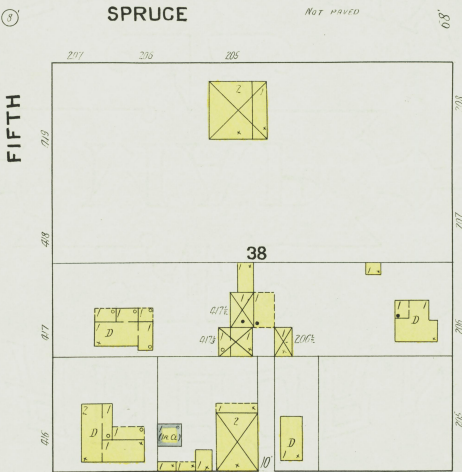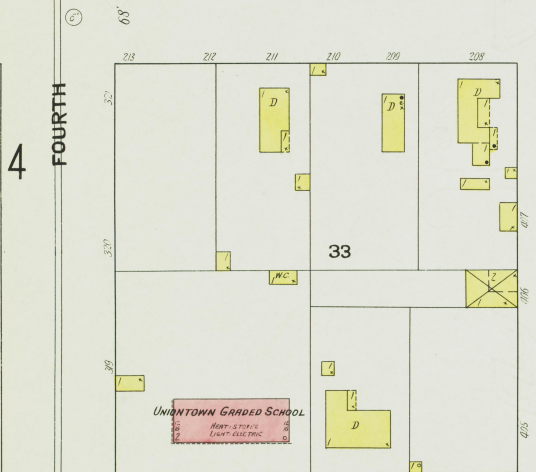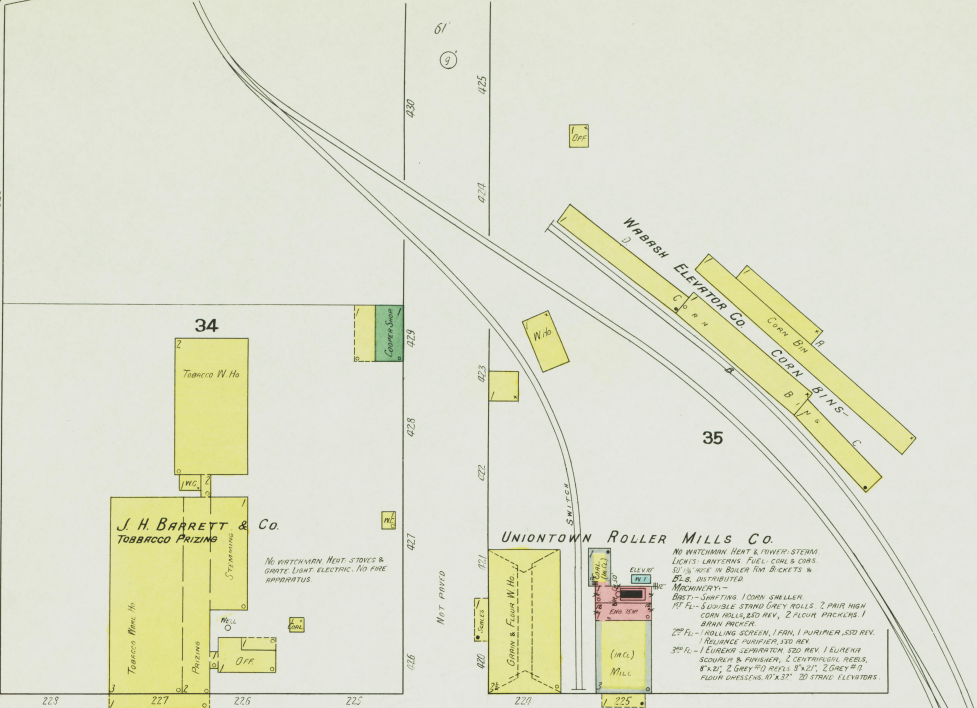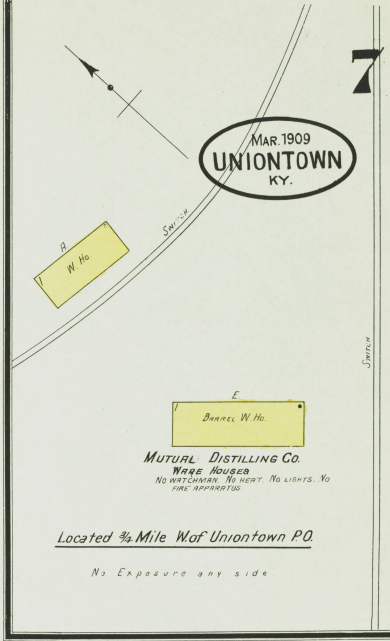

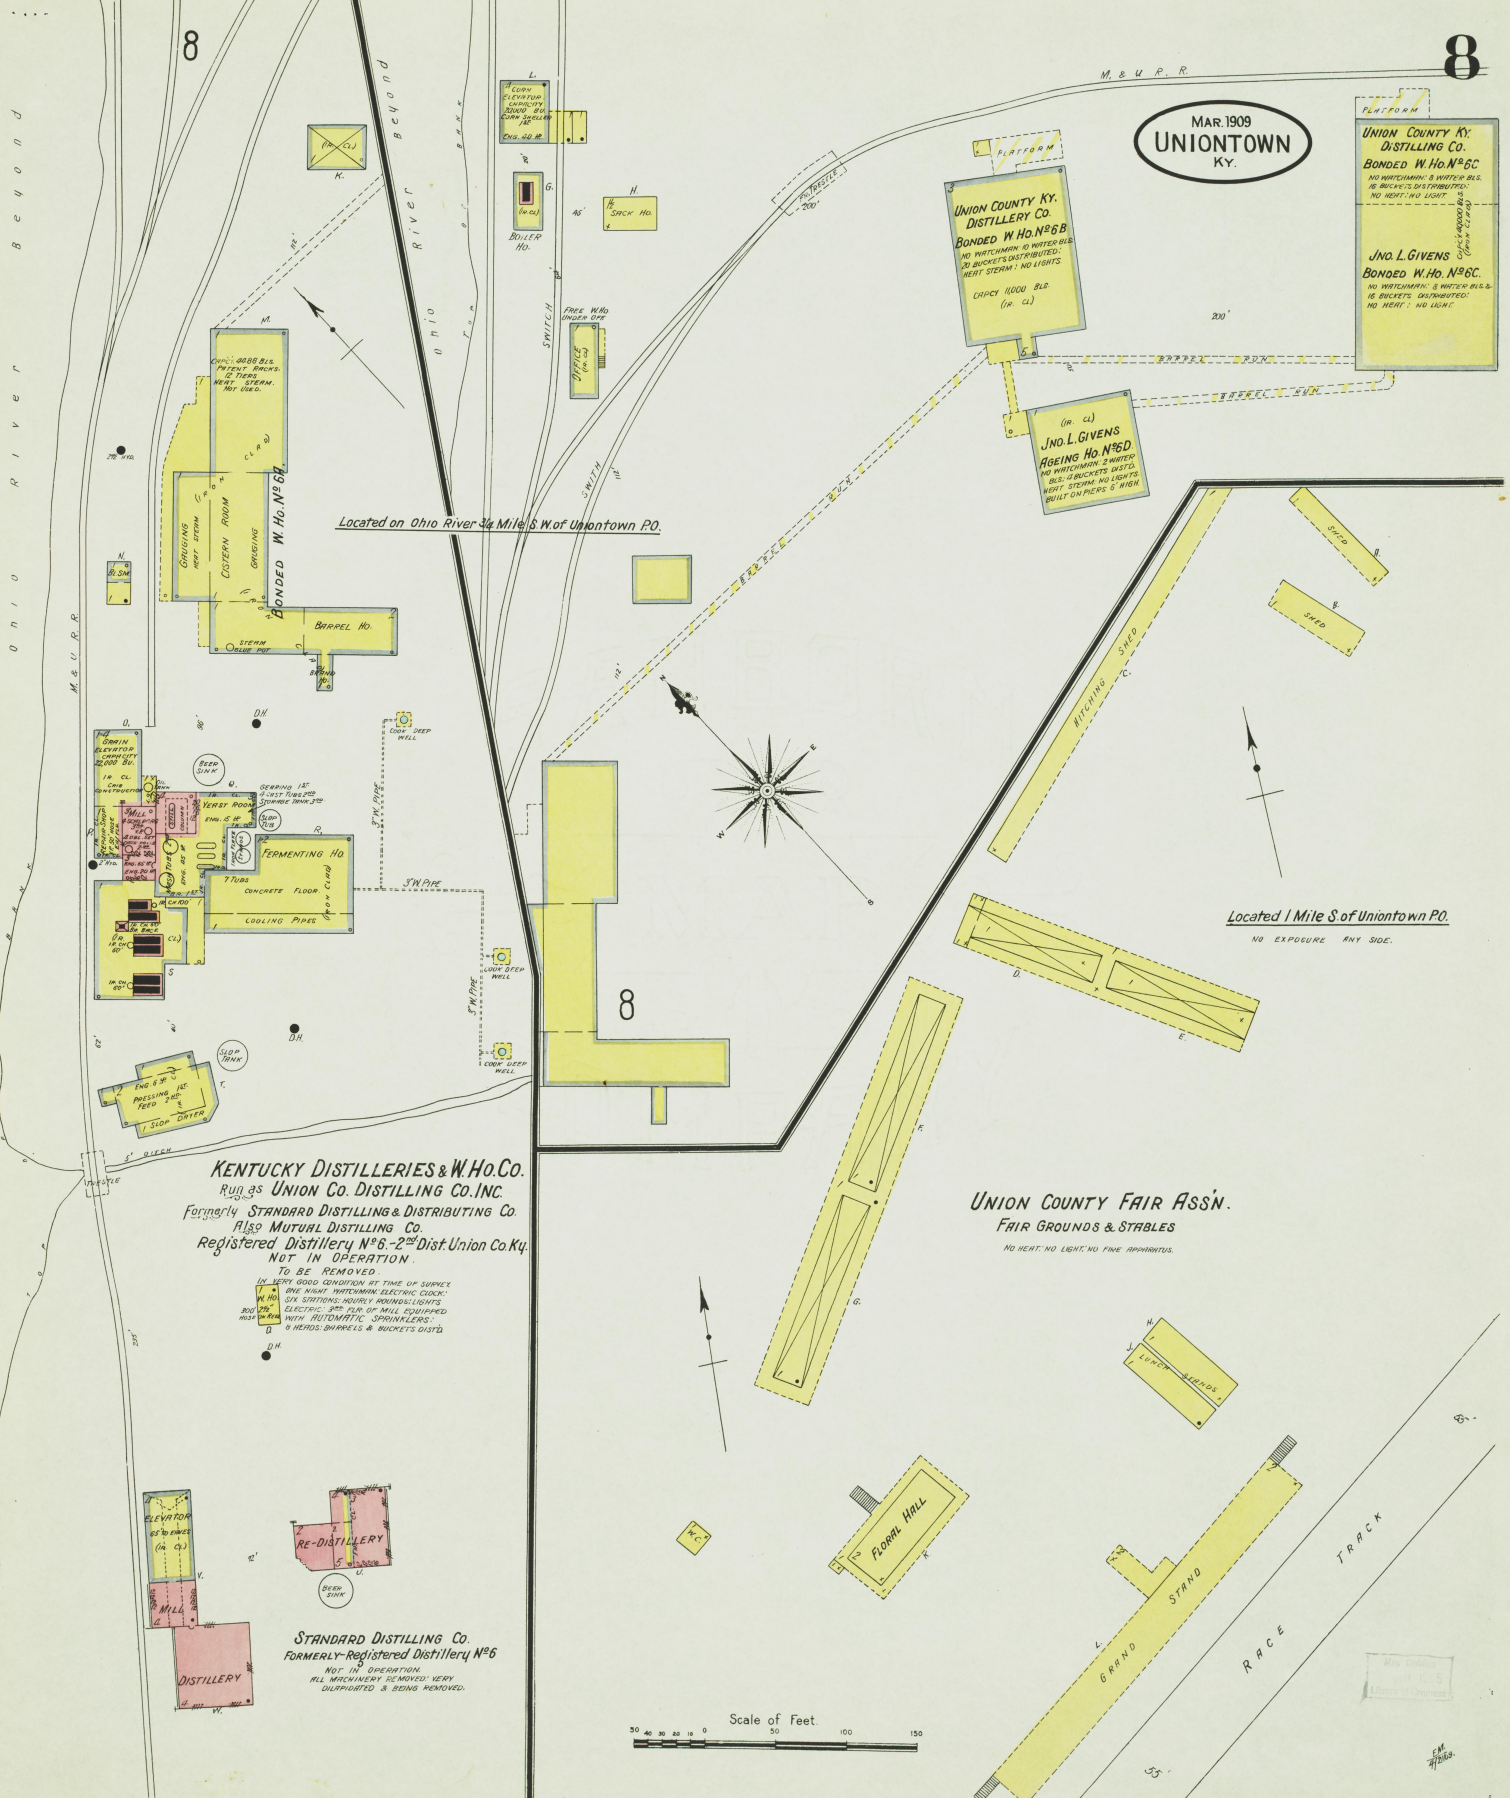

MAR. 1909
UNIONTOWN
KY.

UNION COUNTY KY.
DISTILLERY CO.
BONDED W. Ho. N^o 6 C
NO WATCHMAN; 2 WATER BLS.
16 BUCKETS DISTRIBUTED;
NO HEAT; NO LIGHT

UNION COUNTY KY.
DISTILLERY CO.
BONDED W. Ho. N^o 6 B
NO WATCHMAN; 10 WATER BLS.
10 BUCKETS DISTRIBUTED;
HEAT; STEAM; NO LIGHTS

JNO. L. GIVENS
AGEING HO. N^o 6 D
NO WATCHMAN; 2 WATER BLS.
16 BUCKETS DISTRIBUTED;
HEAT; STEAM; NO LIGHTS;
BUILT ON BERS 5 HIGH

Located on Ohio River 3/4 Mile S. W. of Uniontown P.O.

Located 1 Mile S. of Uniontown P.O.
NO EXPOSURE ANY SIDE.

KENTUCKY DISTILLERIES & W. HO. CO.
Run as **UNION CO. DISTILLERY CO. INC.**
Formerly **STANDARD DISTILLING & DISTRIBUTING CO.**
Also **MUTUAL DISTILLING CO.**
Registered Distillery N^o 6 - 2nd Dist. Union Co. Ky.
NOT IN OPERATION.

TO BE REMOVED
IN VERY GOOD CONDITION AT TIME OF SURVEY
ONE NIGHT WATERMAN ELECTRIC CLOCK.
SIX STATIONS WIRELY BELLWALL LIGHTS
ELECTRIC; SET FILL OF MILL EQUIPPED
WITH AUTOMATIC SPRINKLERS;
4 WHEEL BARROWS & BUCKETS OUST.

UNION COUNTY FAIR ASSN.
FAIR GROUNDS & STABLES
NO HEAT; NO LIGHT; NO FIRE APPARATUS.

STANDARD DISTILLING CO.
FORMERLY-REGISTERED DISTILLERY N^o 6
NOT IN OPERATION.
ALL MACHINERY REMOVED; VERY
DILAPIDATED & BEING REMOVED.

