



**WATER FACILITIES**  
Pikeville water works Gravity system Water from Big Sandy River is pumped to 20000 gal. reservoir on top of hill east of river. 2 Plant Iron Works Duplex pumps capacity 350 gals. each per minute. Average pressure on Main St. 125 lbs. per sq. inch. About 4 miles 5" x 3" water mains. 11 double hydrants - system laid in 1908.

**FIRE DEPT.**  
Volunteer no organized company. 3 hose carts, 800' 2" hose one extension ladder 5 short ladders - no ladder truck.  
Public lights electric.



Big Sandy River


**INDEX**

STREETS.	SHEET
Auxier.....	A 2
Bank.....	B 1-28 4
Central.....	C 1 & 2
College Ave.....	100-147 3
Cross.....	D 100-147 3
Elm.....	E 4
Ferrill.....	F 100-140 3
Fourth Ave.....	100-113 4
Grace Ave.....	100-121 3
Huffman.....	100-102 4
Main.....	2-39 1
Railroad.....	100-103 3
Scott Ave.....	100-121 3
Second Ave.....	100-103 3
Shop.....	100-147 3
Sycamore, W. S.....	100-113 4
Third Ave.....	1-50 2
York.....	1

\* Indicates only one side of Street shown.

**SPECIALS.**

Baptist Church (Negro).....	3
C. & O. R. R. Depot.....	3
Christian Church.....	2
City Water Works.....	4
County House.....	1
County Court House and Jail.....	3
Eastern Kentucky Amusement Co., Skating Rink.....	2
Fire Department.....	3
First Baptist Church.....	2
Methodist Episcopal Church.....	1
Fuller's Hotel.....	3
Greer, R. T., & Co., Crude Botanic Drug Warehouse.....	3
Huffman & Triplett.....	3
Feed Mill and Woodworking.....	3
Fleming Mill.....	4
Huffman, T. N., Ice & Cold Storage Plant.....	4
Methodist Episcopal Church (Negro).....	3
Methodist Episcopal Church (South).....	3
Pike Hotel.....	3
Spoke Co.....	1
Pikeville College.....	4
Grocery Co.....	2
Light and Power Co.....	2
Electric Light Plant (New).....	2
Post Office.....	2
Presbyterian Church.....	2
Public School.....	2
Shelby House.....	4
Standard Oil Co.....	2
Williamson House.....	3

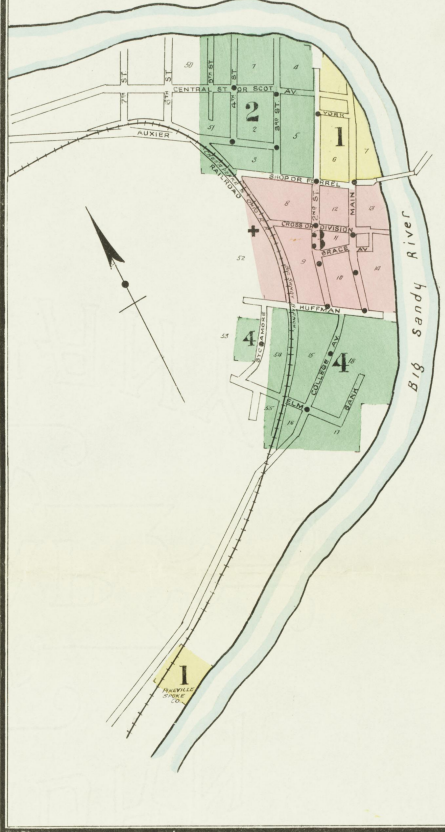

**KEY**




⊕ INDICATE RELATIVE HEIGHTS

★ FIRE STATION AS SHOWN IN KEY MAP

ALTERNATE STREET NUMBERS ARE ACTUAL, OBSOLETE STREET NUMBERS ARBITRARY.

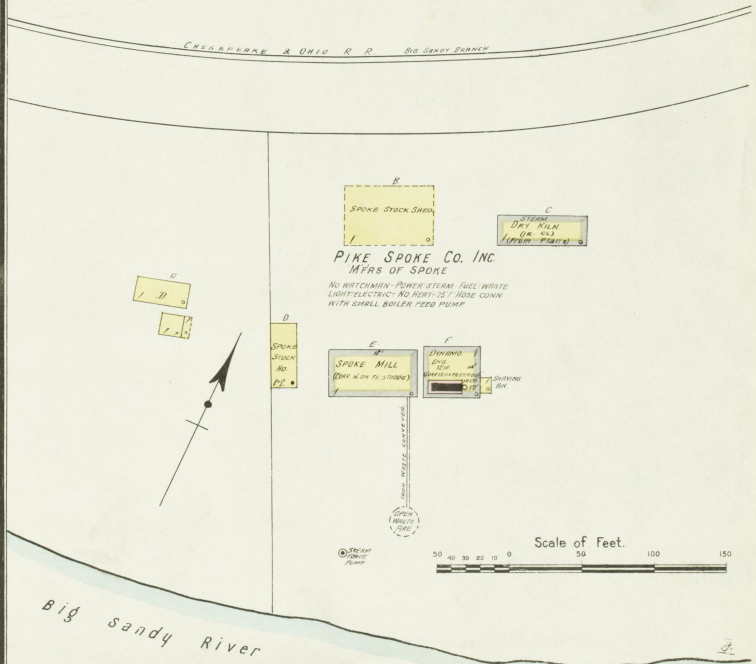


JULY 1910  
PIKEVILLE  
KY.

B i g S a n d y R i v e r

50 AV.

51 AV.

AV.

CENTRAL ST. OR SCOTT AV.

4TH AV.

AV.

3RD AV.

AV.

2ND AV.

RAILROAD

RAILROAD

AUXIER


SHOP OR FERRELL

Scale of Feet.





JULY 1910  
PIKEVILLE  
KY.

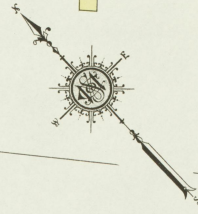

HUFFMAN



COLLEGE AV.

BANK

ELM

PIKEVILLE COLLEGE  
HEAT-STEAM-LIGHTS-ELEC.

DORMITORY

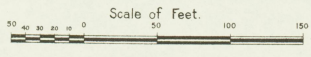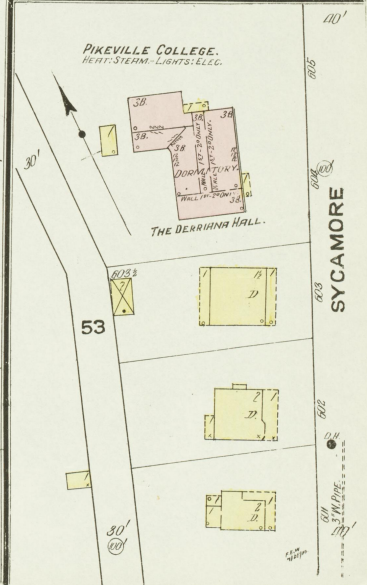

RAILROAD



Big Sandy River

SYCAMORE

T. N. HUFFMAN  
ICE & COLD STORAGE PLANT.  
POWER-STEAM.  
FRIG. PLANT.  
LIGHTS-ELEC.  
& COLD STORAGE.

HUFFMAN & TRIPLETT.  
PLANING MILL.  
WATER-STEAM.  
LIGHTS-ELEC.  
FUEL-WASTE.  
NO FIRE GRD.

CITY WATER WORKS  
2 PLANT 1000 HORSE POWER  
PUMPS-INDY 550 GAL.  
EACH PER MIN. - STEAM PLANING MILL.

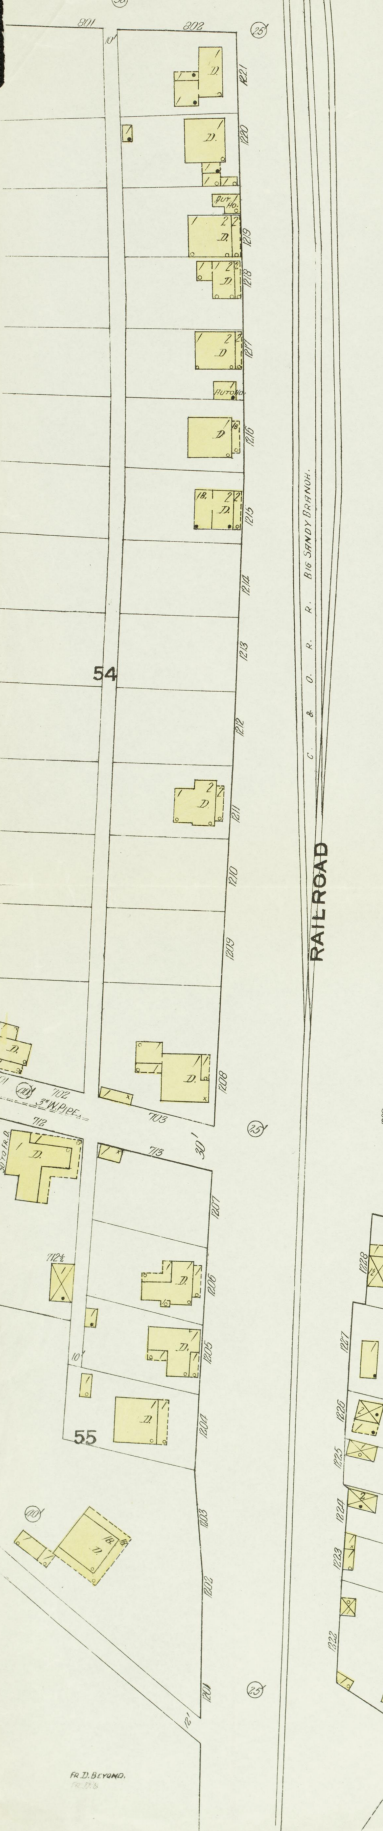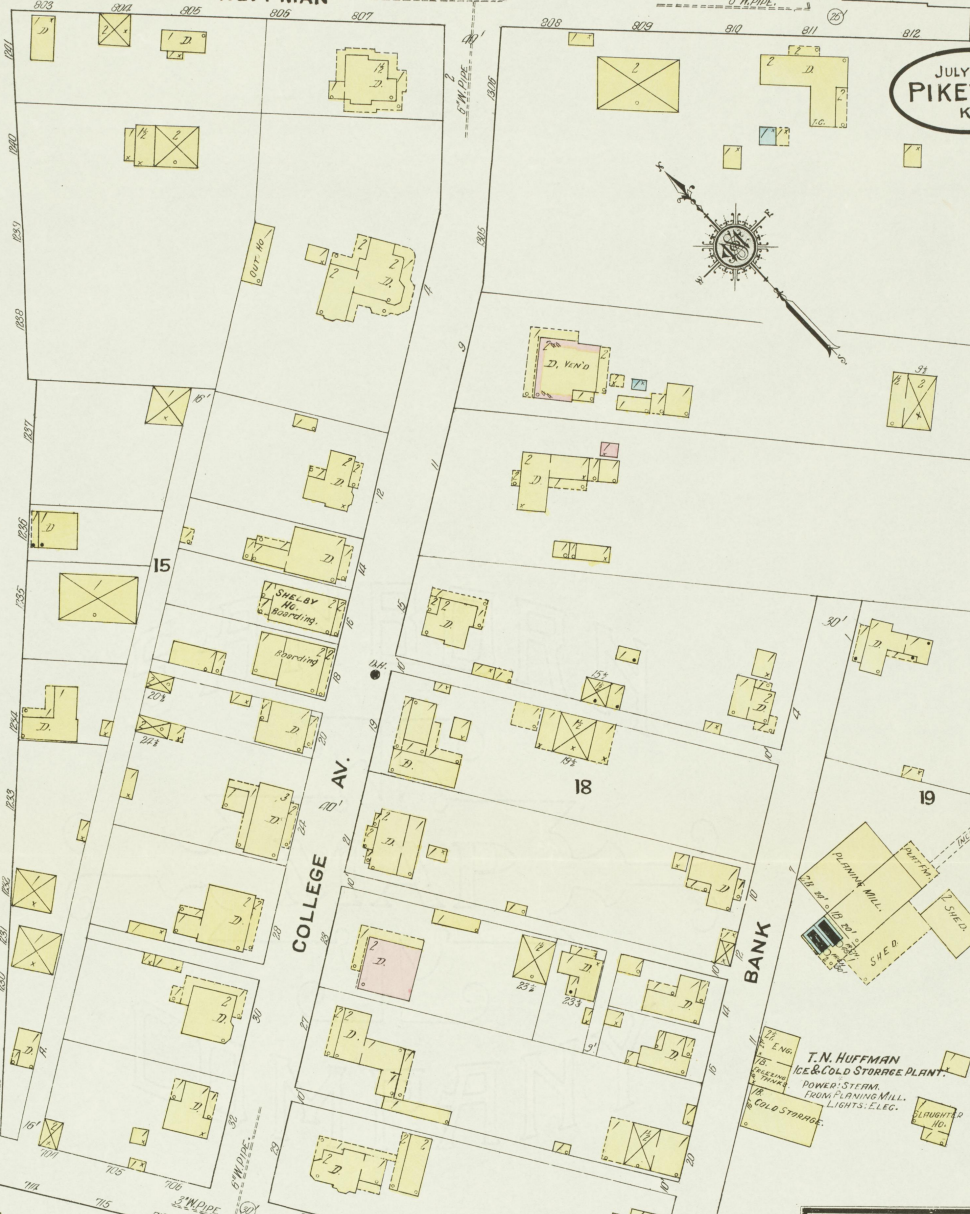

6" W. PIPE

FR. D. BEYOND