
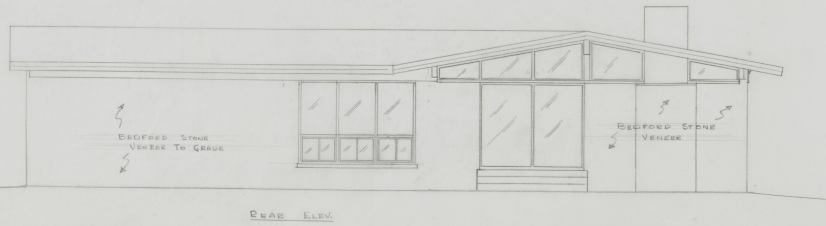
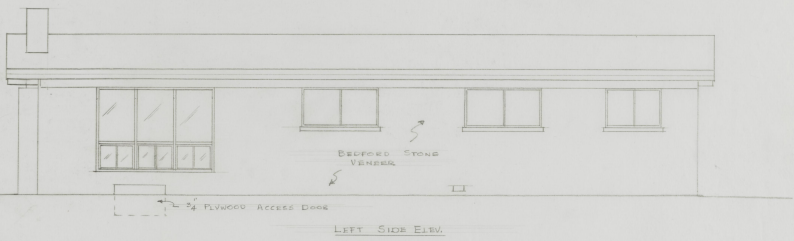
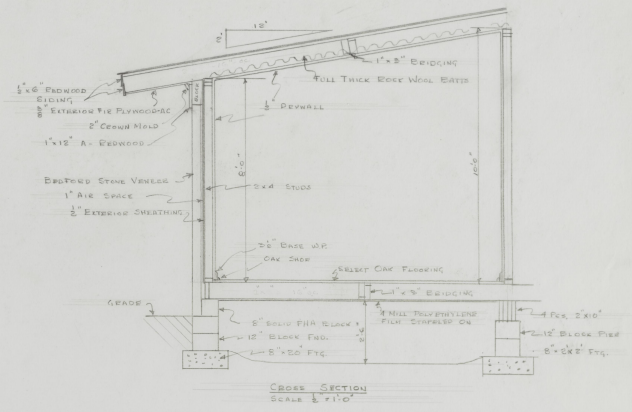



The use of this drawing is provided for academic purposes only and under no condition is this drawing intended to be used for construction.

RESIDENCE FOR Mr & Mrs S. C. HITE
 341 BLUEBERRY LANE - LOT 18 - BLOCK U - UNIT 28 - CRESTWOOD
 DRAWN BY - R. B. ISENHOWER, BUILDER
 SCALE 1/4" = 1'-0" 11/12/47

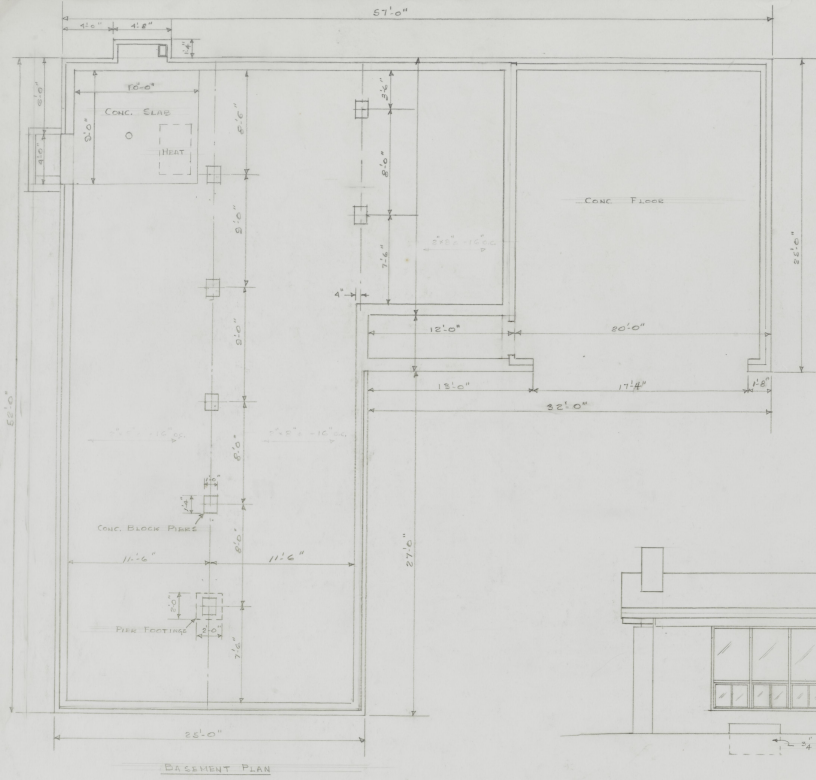


The use of this drawing is provided for academic purposes only and under no condition is this drawing intended to be used for construction.


RESIDENCE FOR MR & MRS SC HITS
 241 BURGESS LANE - LOT 18 - BLOCK U - UNIT 8E - CRESTWOOD
 DRAWN BY - KES (SANDERSON) - SUIMOR
 SCALE 1/4" = 1'-0" 11/12 /47

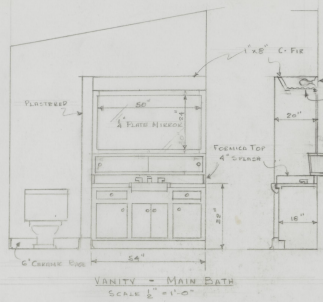


VANITY - MAIN BATH
SCALE 1/2" = 1'-0"

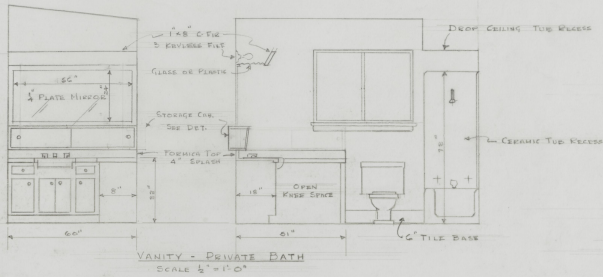

VANITY - PRIVATE BATH
SCALE 1/2" = 1'-0"

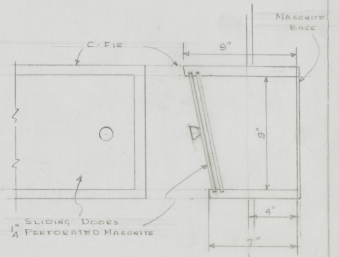


BATHROOM STORAGE CAB. DETAIL
SCALE 3/4" = 1'-0"

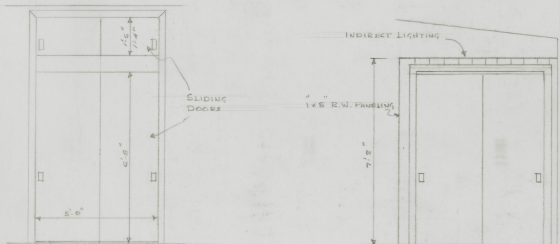

ELEV. HALL CLOSET
& CLOSET B.K. #2
SCALE 1/2" = 1'-0"

ELEV. FREE-STANDING CUBBY CLO.
SCALE 1/2" = 1'-0"

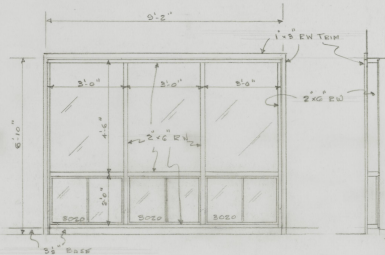

DETAIL L.P. & KITCH. WINDOW
SCALE 1/2" = 1'-0"

The use of this drawing is provided for academic purposes only and under no condition is this drawing intended to be used for construction.

RESIDENCE FOR MR & MRS S.G. HITE
341 BLUEBERRY LANE Lot 18-Block 11-Unit 8B CEDARWOOD
DRAWN BY - E.B. TISHNOUR, BUILDER
SCALE AS SHOWN 11/12/27