




PLAN

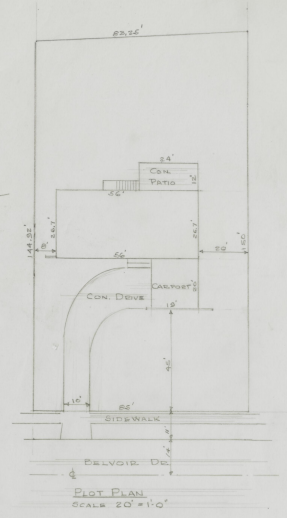

PLOT PLAN  
SCALE 20' = 1'0"

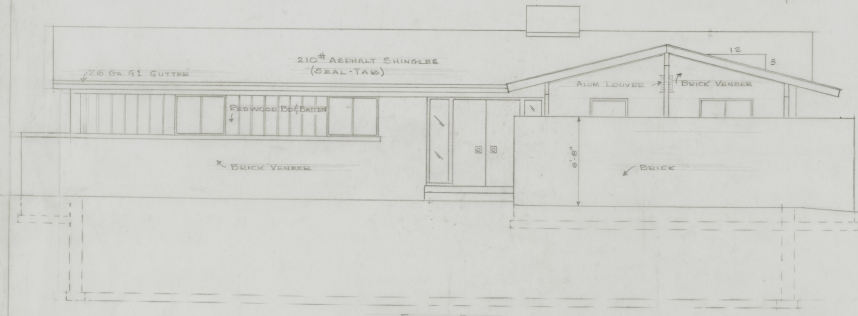








FRONT ELEV

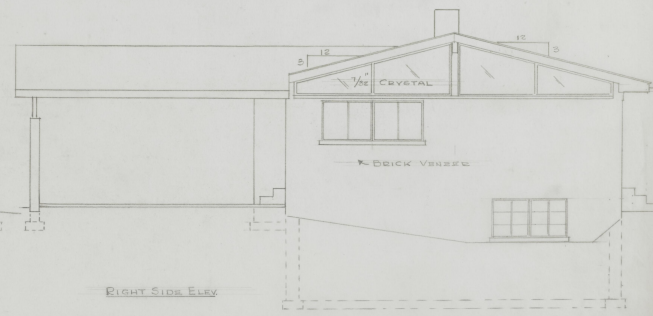

RIGHT SIDE ELEV

The use of this drawing is provided for academic purposes only and under no condition is this drawing intended to be used for construction.

RESIDENCE FOR - Mrs. Edward C. Troutman  
3416 BELVOIR DR - LOT 16 BLOCK P UNIT 8-D LANSLOWNE  
DRAWN BY - R. B. ISENHOUR, DRAFTER  
SCALE 1/4" = 1'-0" 11/16/59

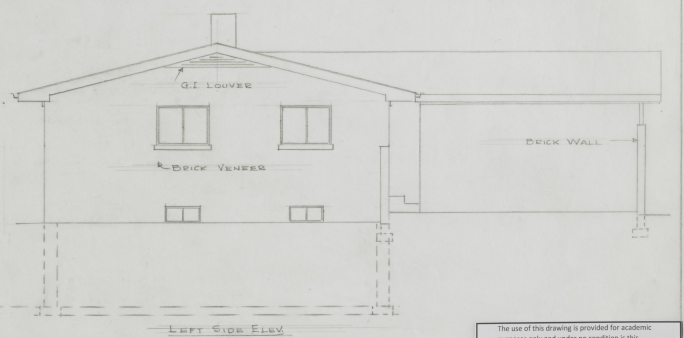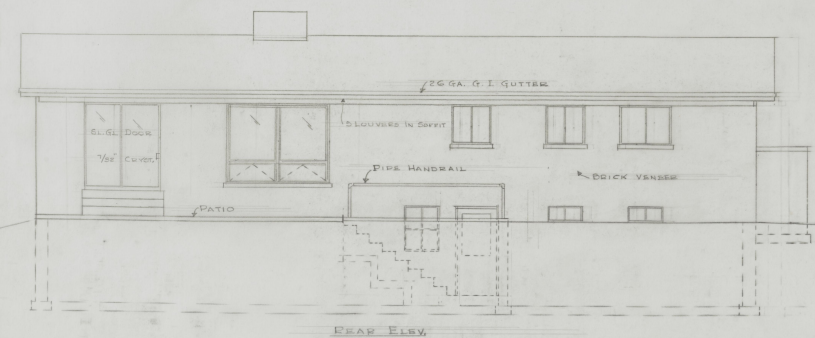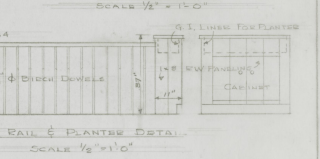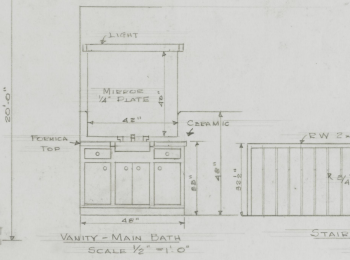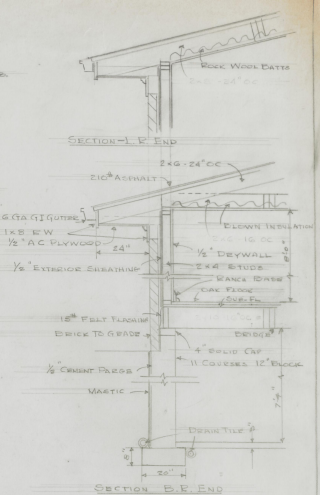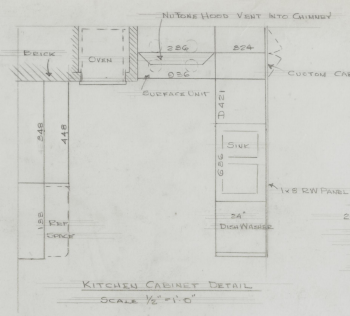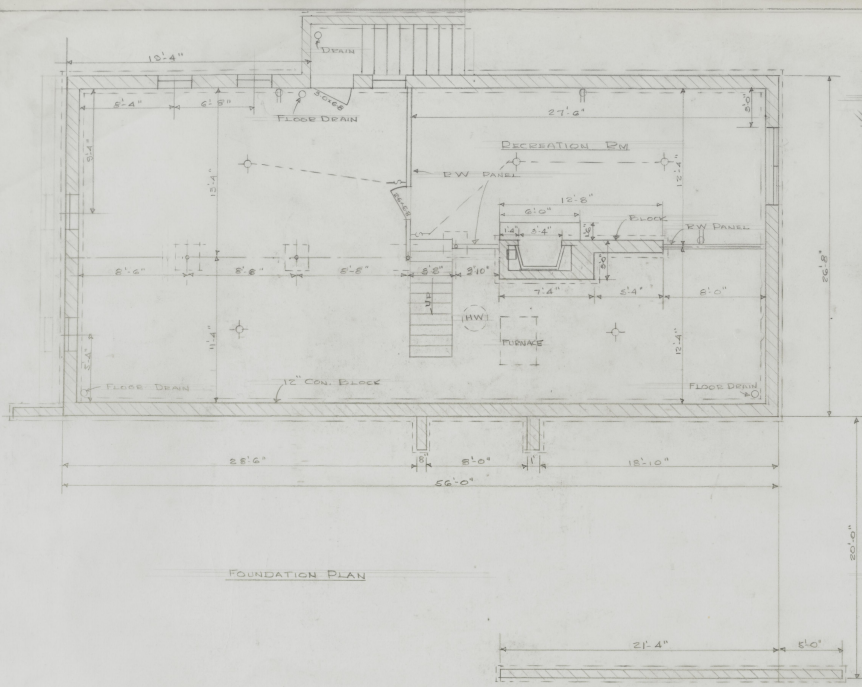

The use of this drawing is provided for academic purposes only and under no condition is this drawing intended to be used for construction.

RESIDENCE FOR - MRS. EDWARD C. TROUTMAN  
 3416 DELVOIR DR - LOT 16 BLOCK P UNIT 8D LANSDOWNE  
 DRAWN BY - R. D. ISENHOUR, BUILDER  
 SCALE 1/4" = 1'-0" 11/16/59