








PLOT PLAN
 SCALE: 20' = 1"

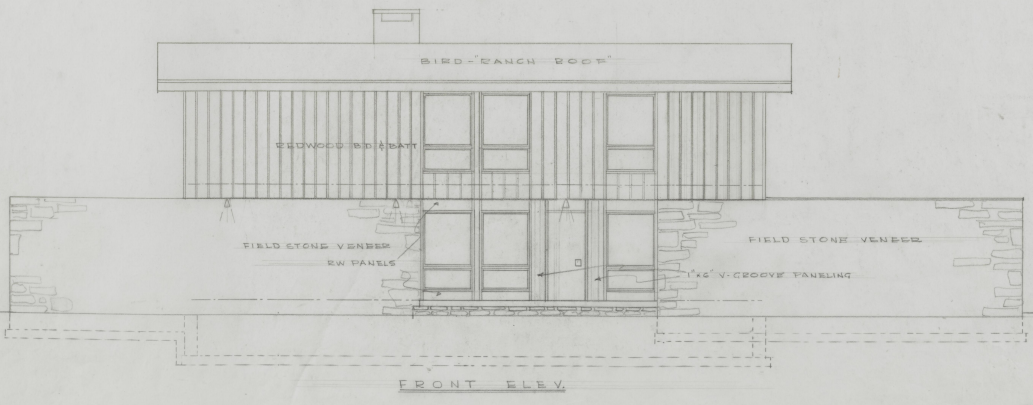

FRONT ELEV.





The use of this drawing is provided for academic purposes only and under no condition is this drawing intended to be used for construction.

RESIDENCE FOR DR. & MRS. JEROME E. COHN
 LOT 2, BLOCK C, UNIT 1, COLONY SUBDIVISION
 DRAWN BY - R. B. TSENHOUR, BUILDER
 SCALE - 1/4" = 1'-0" 8/7/61

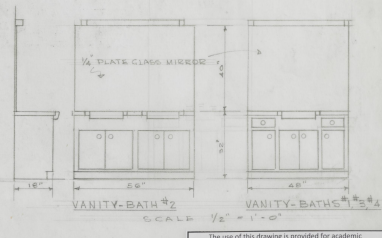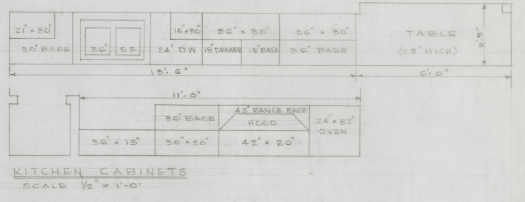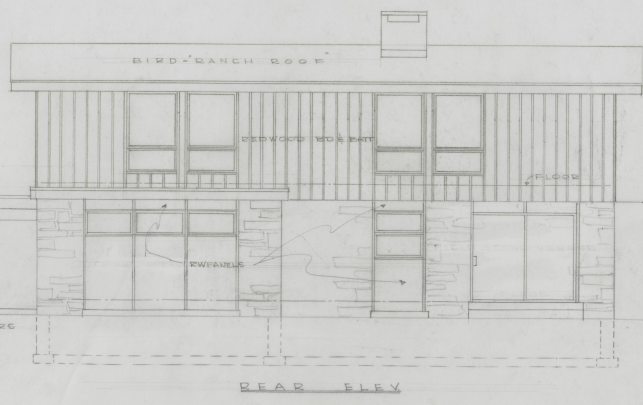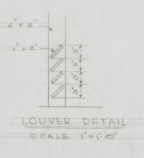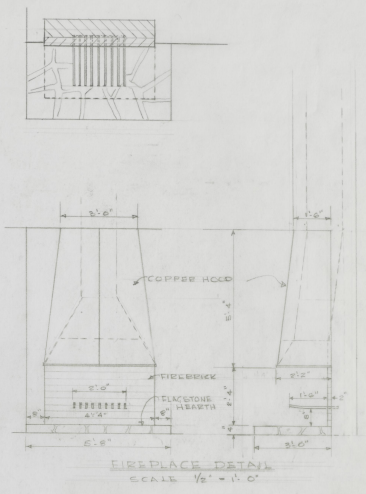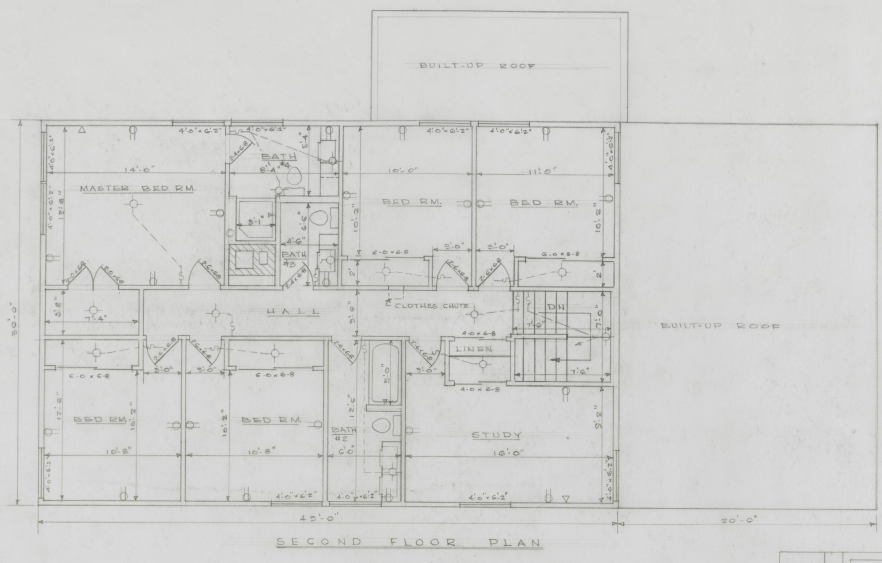

The use of this drawing is provided for academic purposes only and under no condition is this drawing intended to be used for construction.

RESIDENCE FOR - DR. & MRS. JEROME E. COHN
LOT 2, BLOCK C, UNIT 1, COLONY SUBDIVISION
DRAWN BY - E. B. ISENHOUR, BUILDER
SCALE 1/4" = 1'-0" 8/7/61

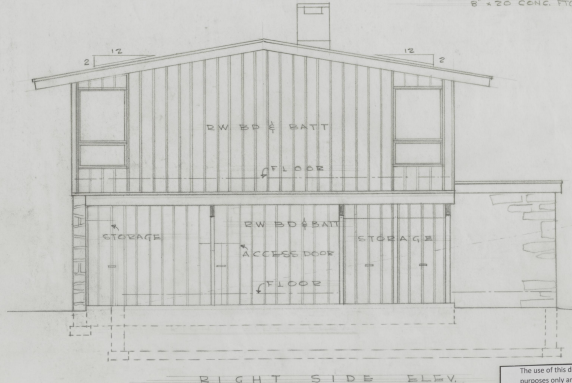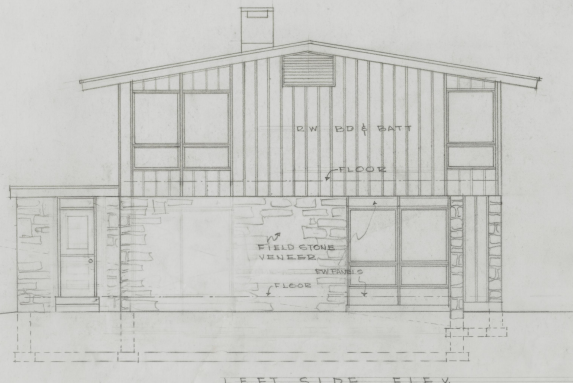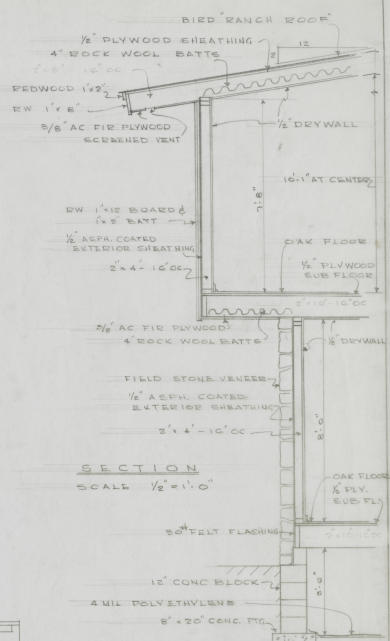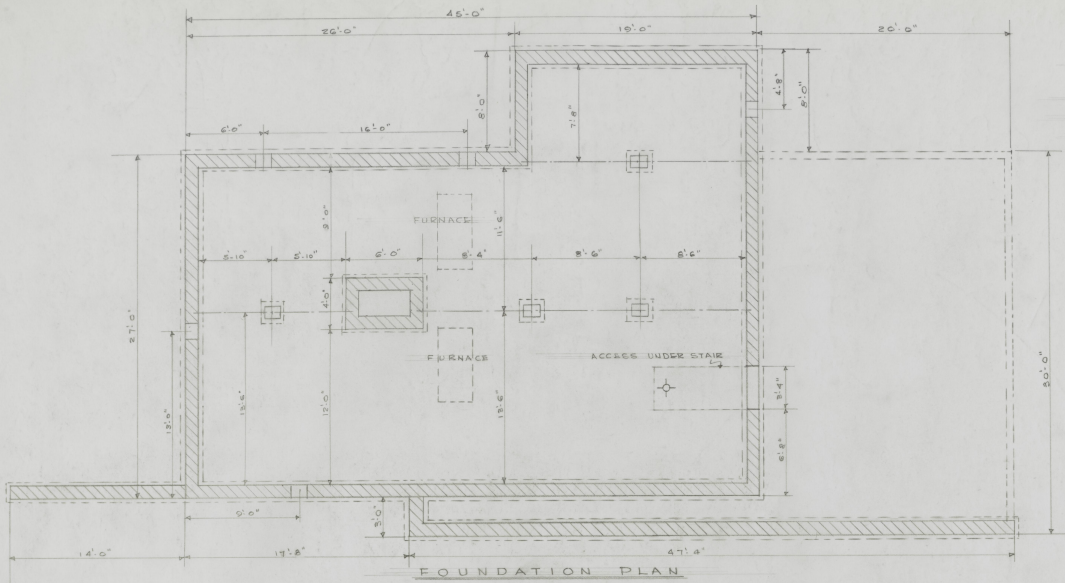

The use of this drawing is provided for academic purposes only and under no condition is this drawing intended to be used for construction.

RESIDENCE FOR DR & MRS JEROME E COHN
LOT 2, BLOCK C, UNIT 1, COLONY SUBDIVISION
DRAWN BY - R. B. IGENHOUR, BUILDER
SCALE 1/4" = 1'-0" 8/7/41