



The use of this drawing is provided for academic purposes only and under no condition is this drawing intended to be used for construction.


RESIDENCE FOR MR & MRS E.H. MILLS
 LOT 12 BLOCK C MT. VERNON SUBDIVISION
 DRAWN BY - R.B. IZENHOUR, BUILDER
 SCALE 1/4" = 1'-0" 5/22/57

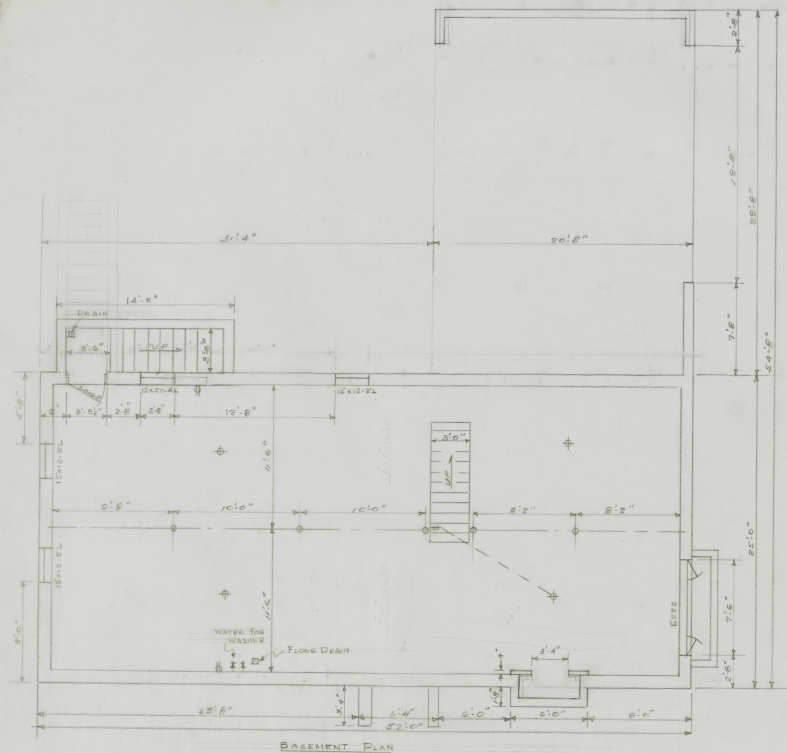


BASEMENT PLAN

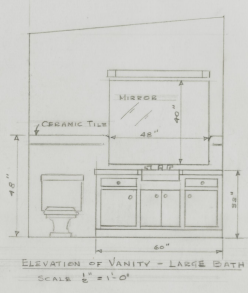

ELEVATION OF VANITY - LARGE BATH
SCALE 1/2" = 1'-0"

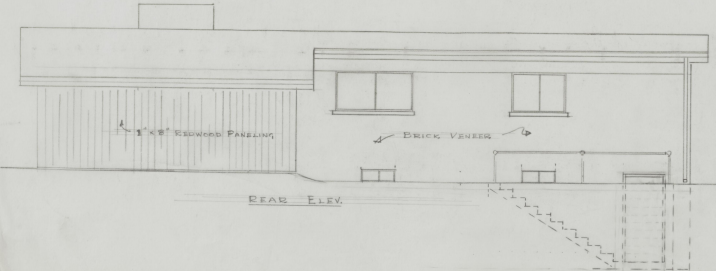

FRONT ELEV.

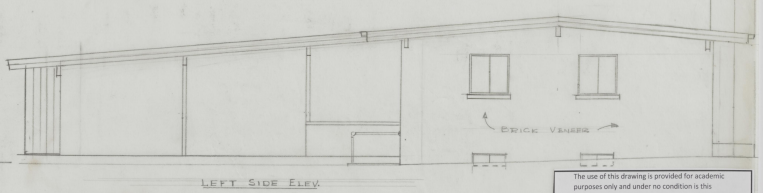

LEFT SIDE ELEV.

The use of this drawing is provided for academic purposes only and under no condition is this drawing intended to be used for construction.

RESIDENCE FOR - MR. & MRS. E. H. MILLS
 LOT 12, BLOCK C, MT. VERNON SUBDIVISION
 DRAWN BY - R. B. ISENHOUR, BUILDER
 SCALE 1/4" = 1'-0" 5/25/57