
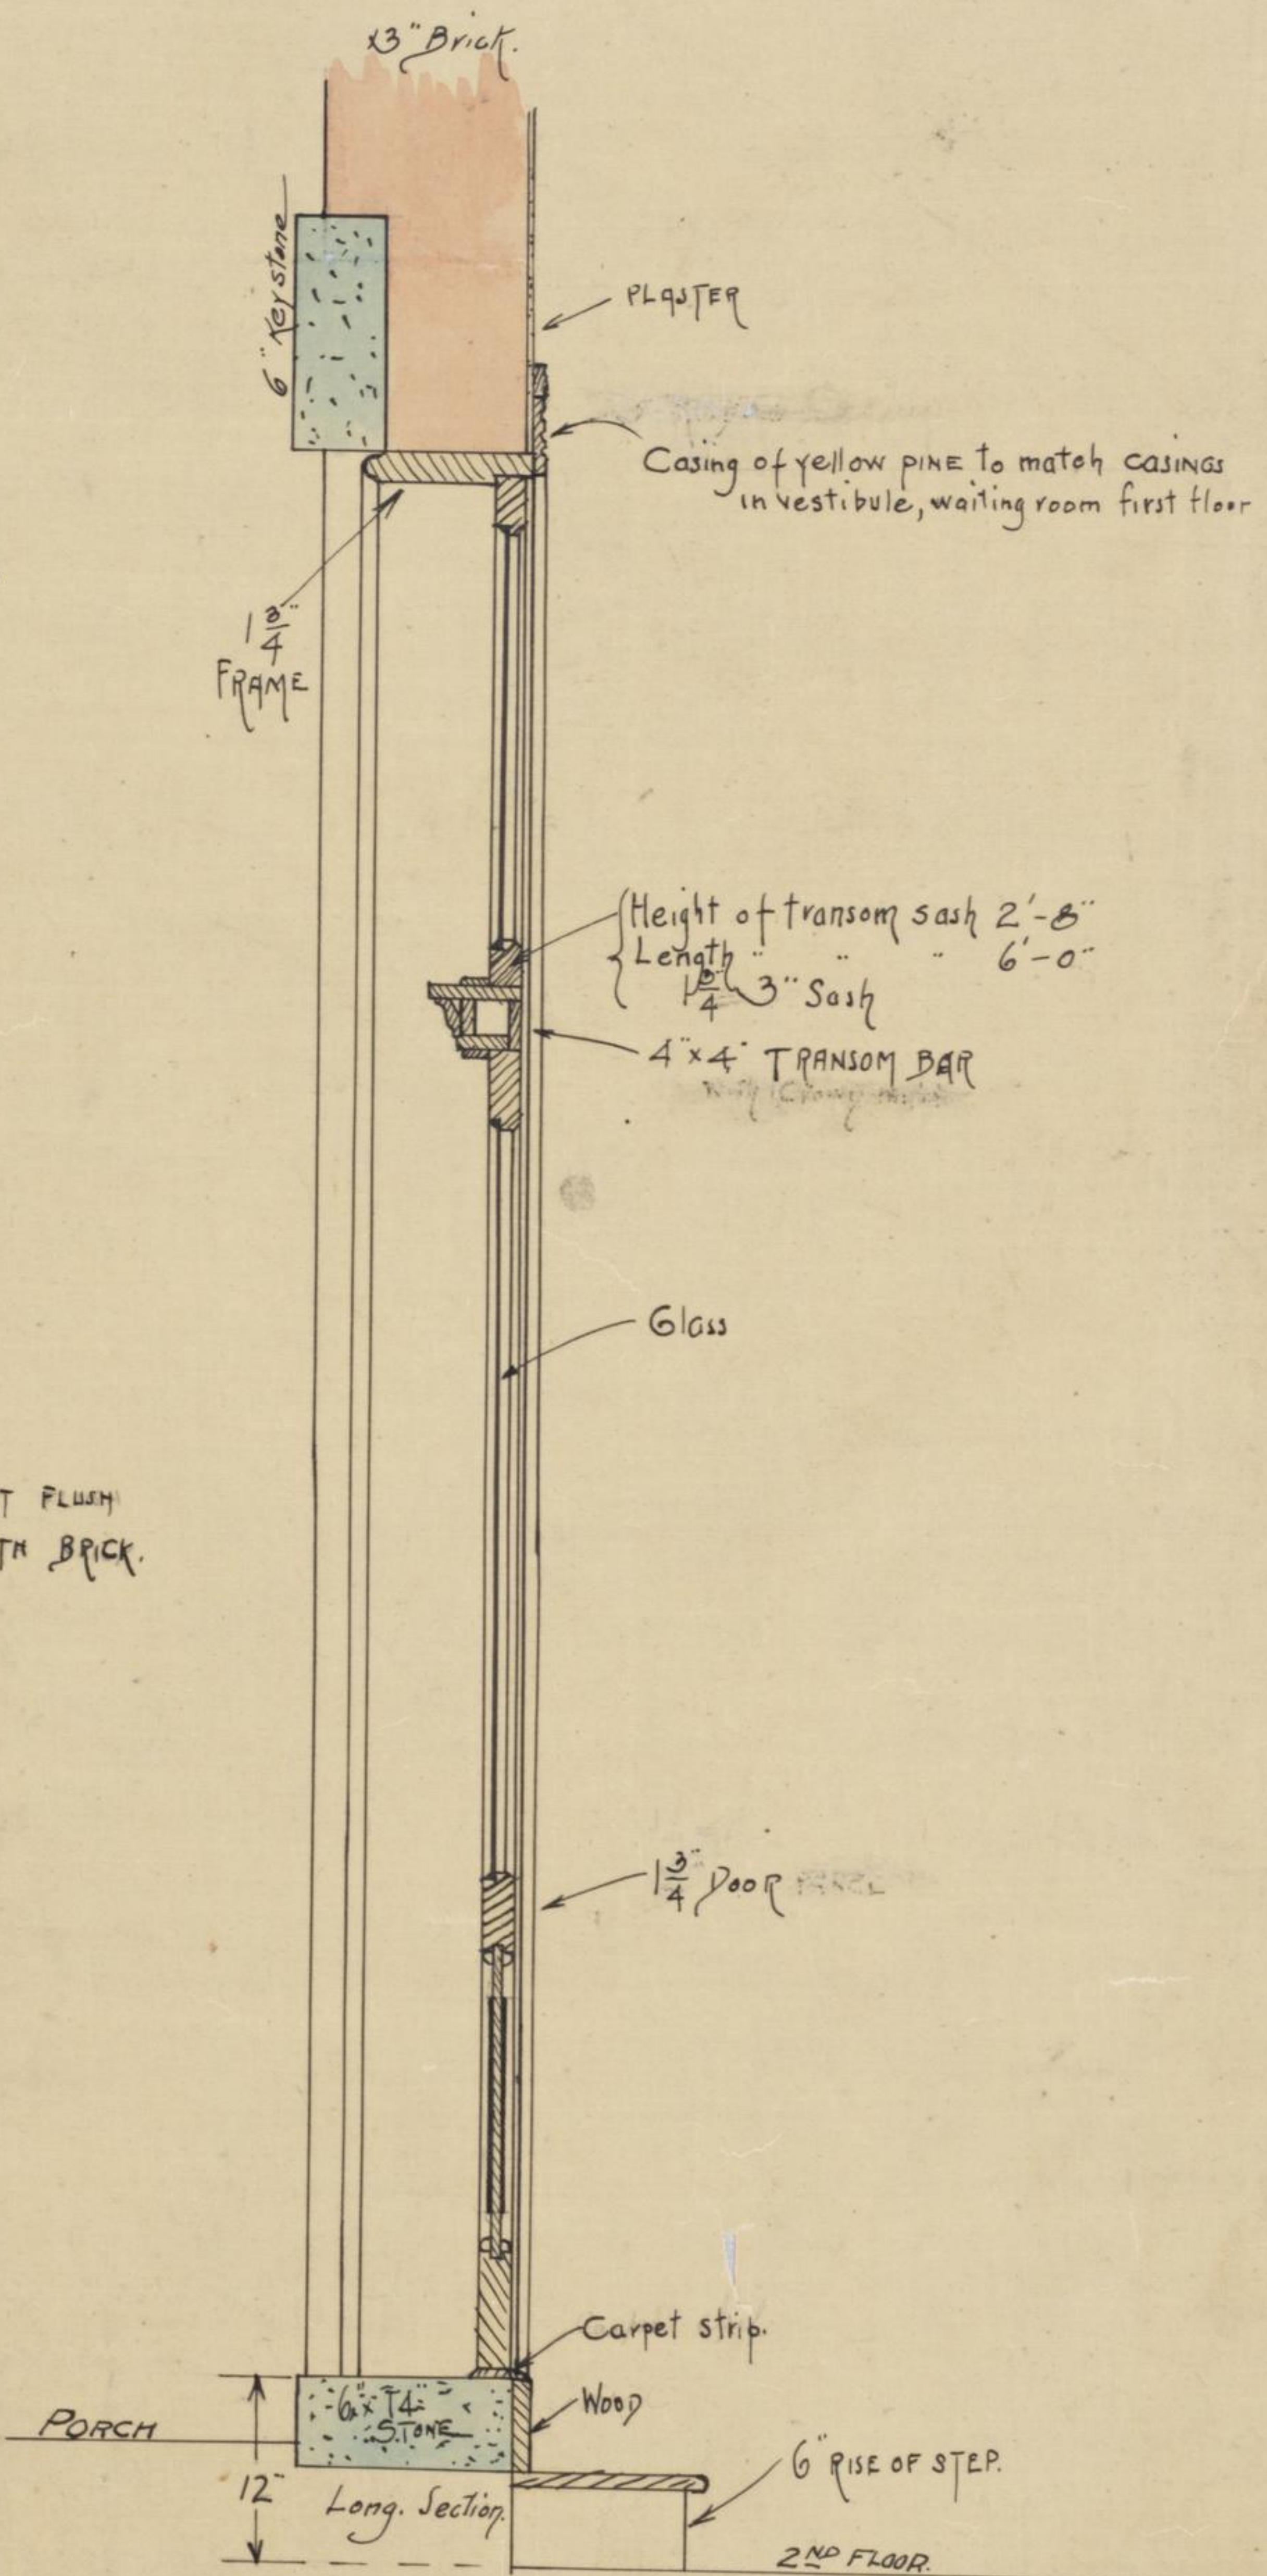


GOOD SAMARITAN HOSP
 DOUBLE DOORS 2ND FLOOR FRONT

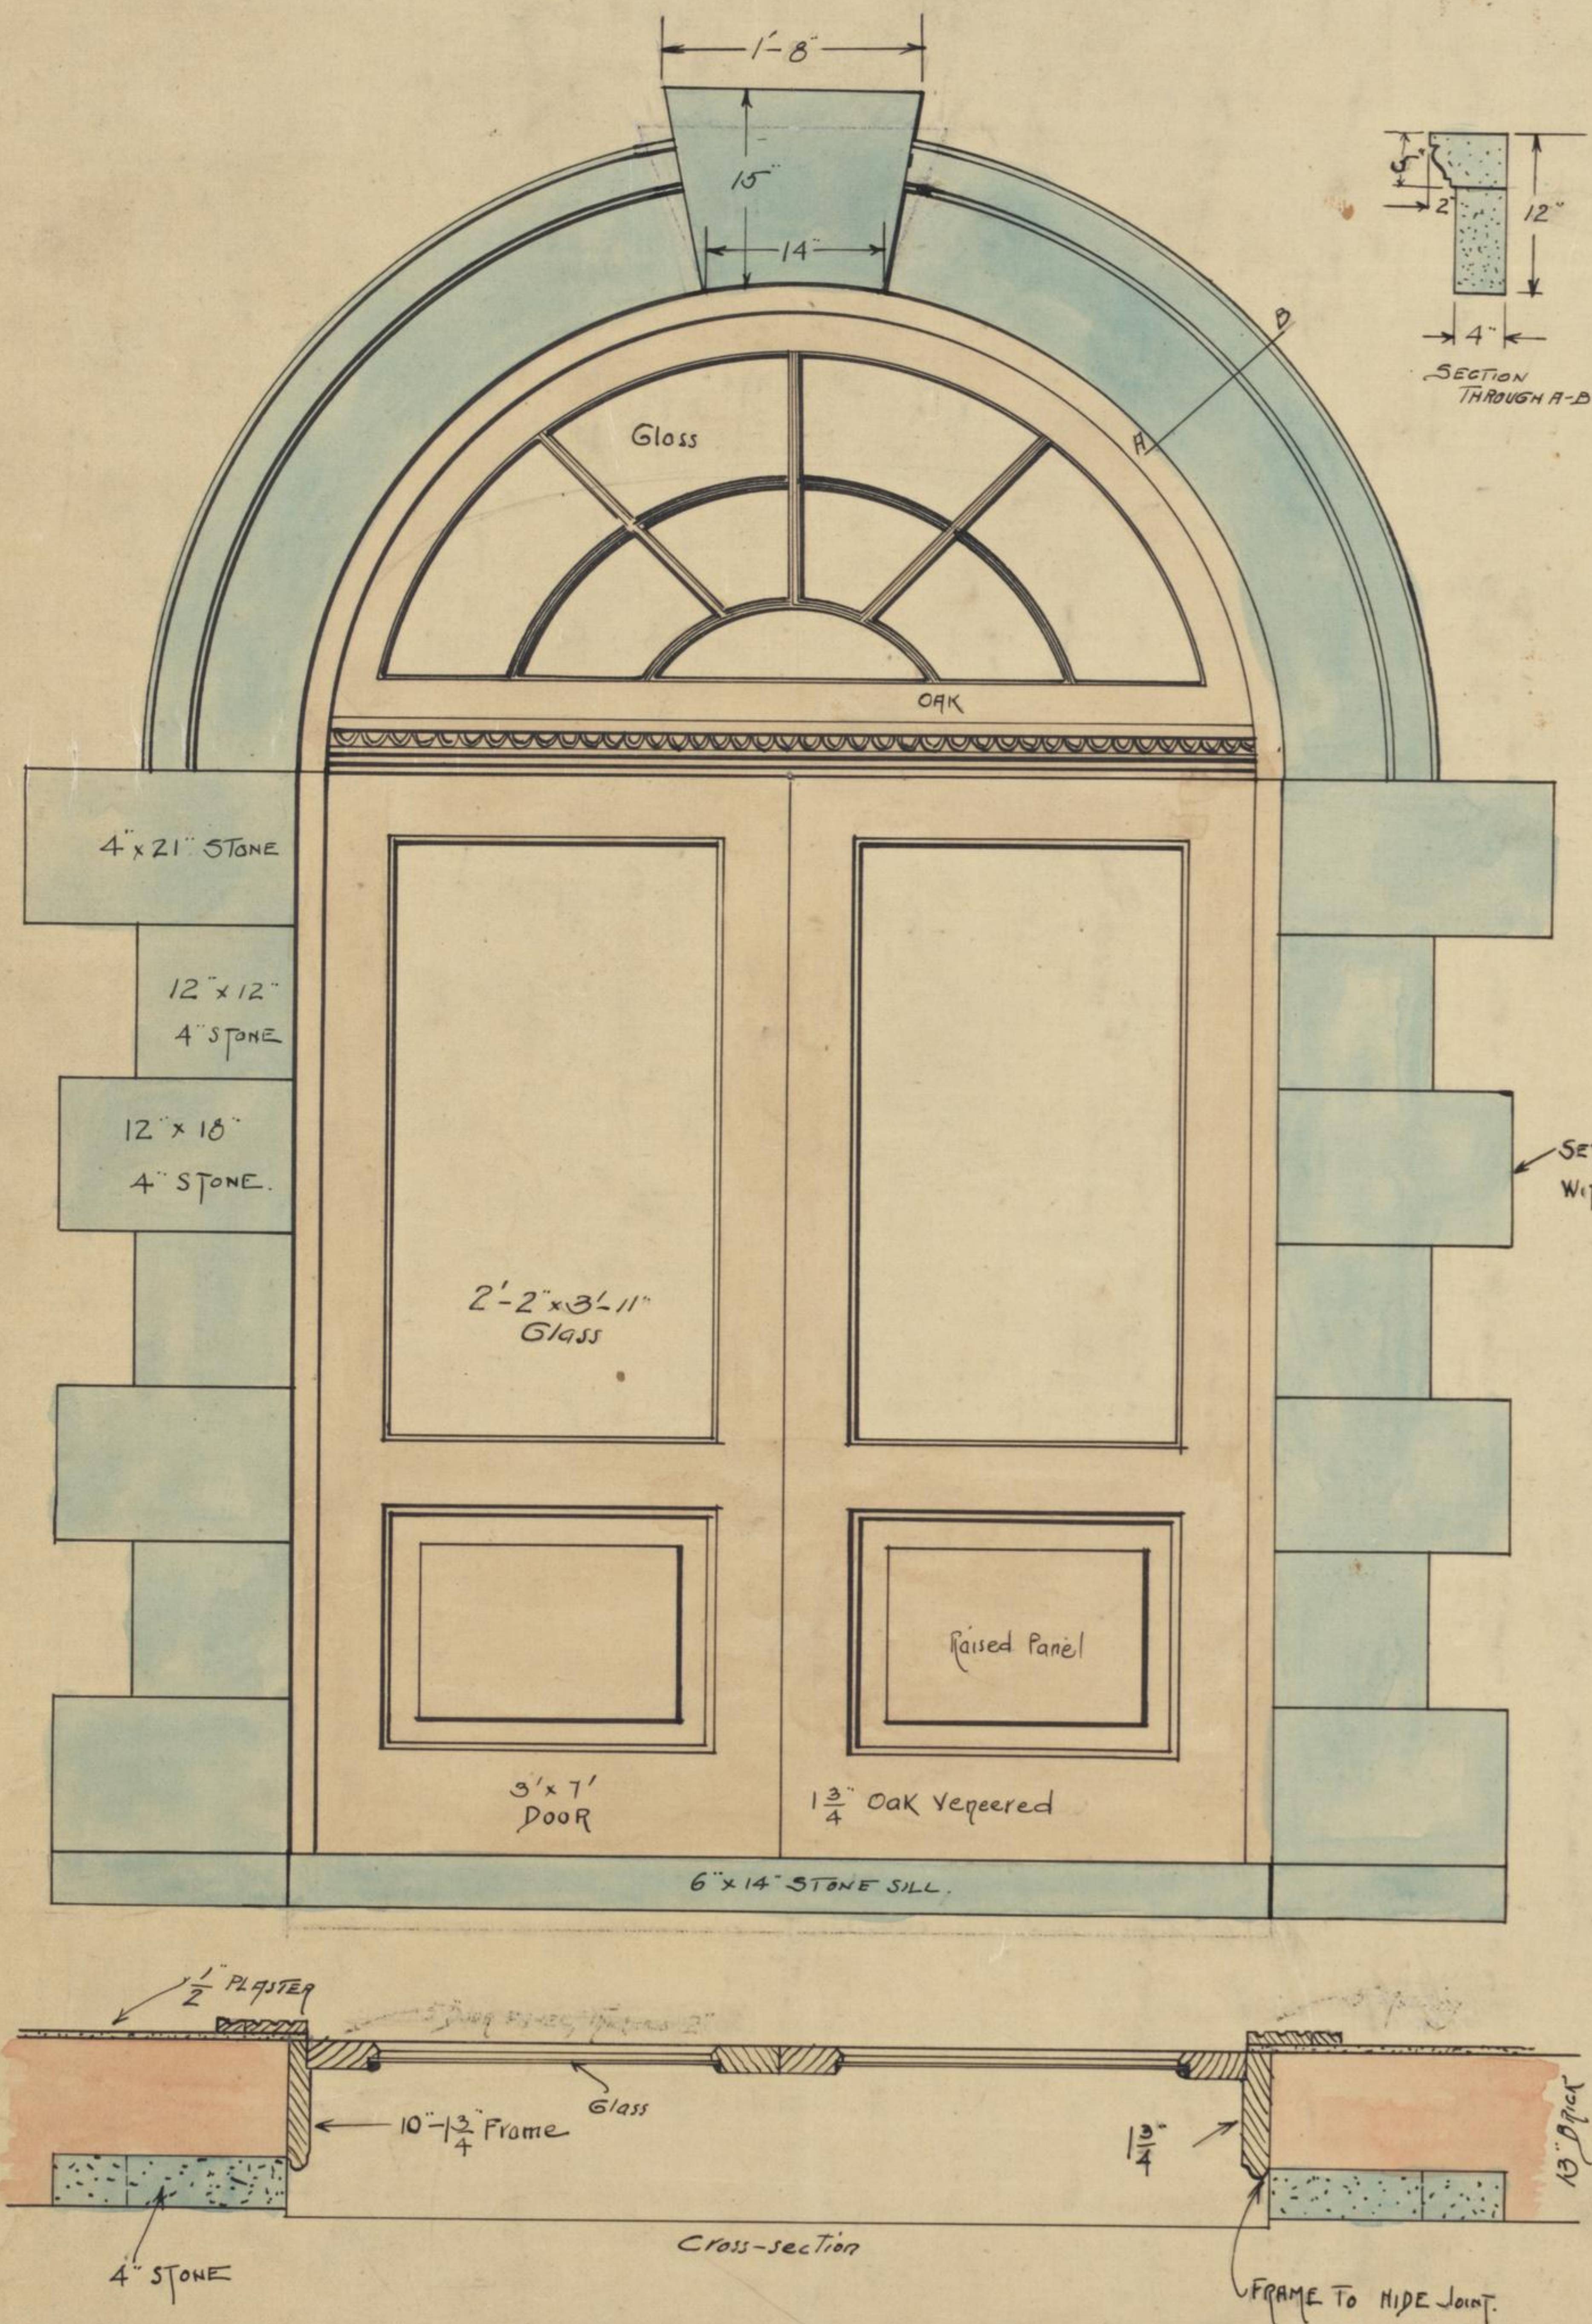

DETAIL OF DOUBLE DOORS
 ON
 SECOND FLOOR, FRONT ELEVATION
 OF
 GOOD SAMARITAN HOSPITAL

ANDERSON & FAIG. CONSULTING ENGINEERS.

SCALE: 1" = 1 FOOT.